


Exhibit A

This page intentionally left blank.

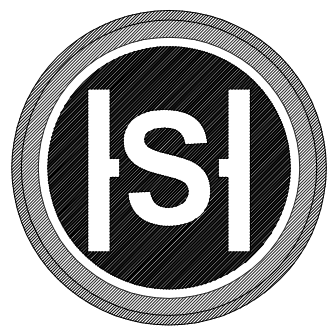

STERLING - HUDDLESON

P.O. BOX 221092
CARMEL, CA 93922
TEL. 831.624.4363
www.sterlinghuddleson.com

VILLA PORTOLA
1246 PORTOLA ROAD
PEBBLE BEACH, CA

Prepared by:

PRELIMINARY


All ideas, designs and plans indicated or represented by these drawings are owned by and are the property of Sterling-Huddleson and are created and developed for use in connection with the specified project. None of such ideas, designs or plans shall be used for any purpose without the written permission of Sterling-Huddleson. Copyright © 2016. All rights reserved. Sterling-Huddleson

Action:
PLANNING SUBMITTAL 04.15.16
REV. PLAN SUBMITTAL 06.01.16
BUILDING SUBMITTAL 08.04.16
PLANNING UPDATE 09.15.16
PLANNING MODS 11.15.16
PLANNING MODS 01.31.17
PLANNING MODS 02.10.17

Date: 02.10.17
Scale: 1/8"=1'-0"
Drawn:
Description:

SITE PLAN

Sheet No:
A-1.2

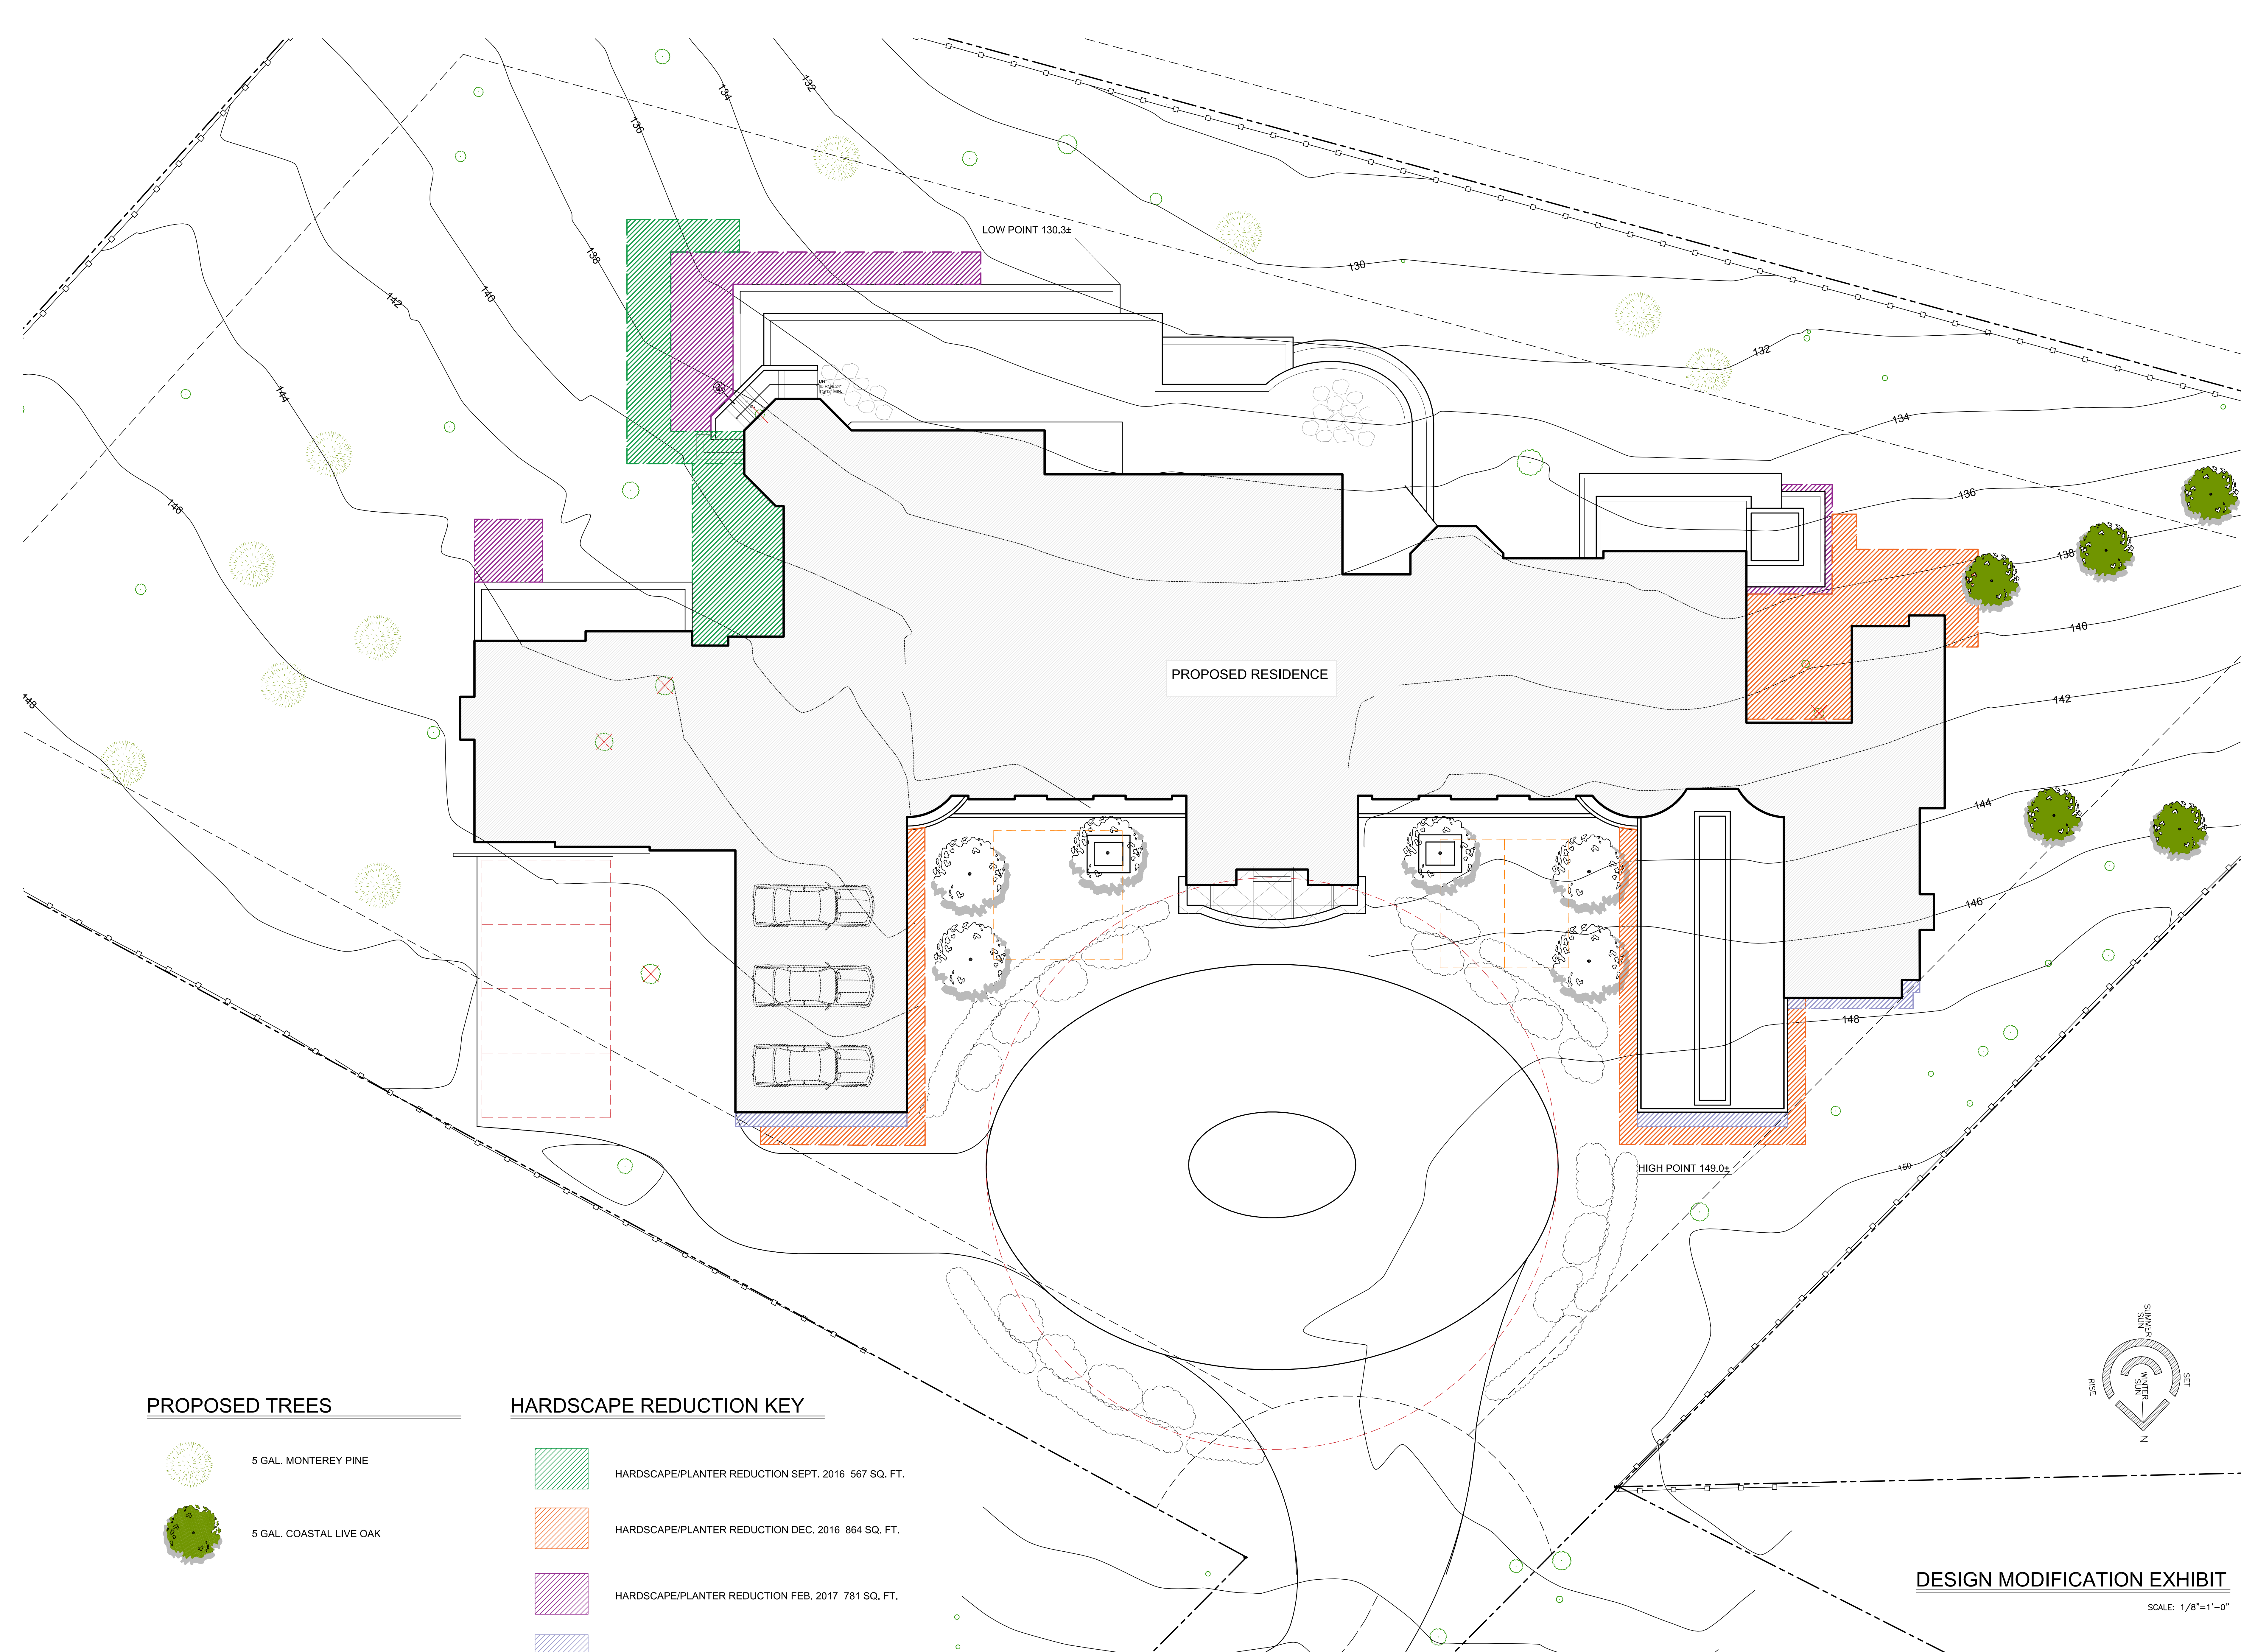

PROPOSED TREES



HARDSCAPE REDUCTION KEY



DESIGN MODIFICATION EXHIBIT

SCALE: 1/8"=1'-0"

This page intentionally left blank