



Lot Merger Summary Table

| Parcel | Sq. Ft. (Gross) | Sq. Ft. (Net) | Acres (Gross) | Acres (Net) |
|-----------------------|-----------------|---------------|---------------|-------------|
| Parcel 1 (D1) | 48,851.54 | 42,531.79 | 1.12 | 0.98 |
| Parcel 2 (D1) | 750.65 | 375.16 | 0.02 | 0.01 |
| Parcel 1 (D2) | 16,593.77 | 14,215.75 | 0.38 | 0.33 |
| Parcel 2 (D2) | 1,601.26 | 669.65 | 0.04 | 0.02 |
| Parcel "A" (Adjusted) | 67,797.22 | 57,792.35 | 1.56 | 1.33 |

Record Map References:

R1: Vol 3 SUR Pg 118, O.R.

- D1: Document No. 2018028771, O.R. (APN 241-142-004)
- D2: Document No. 201945003, O.R. (APN 241-154-001)
- D3: Document No. 2011045506, O.R. (APN 241-154-002)
- D4: Document No. 2015019069, O.R. (APN 241-152-003)
- D5: Document No. 2019038237, O.R. (APN 241-152-002)
- D6: Document No. 2015059662, O.R. (APN 241-152-001)

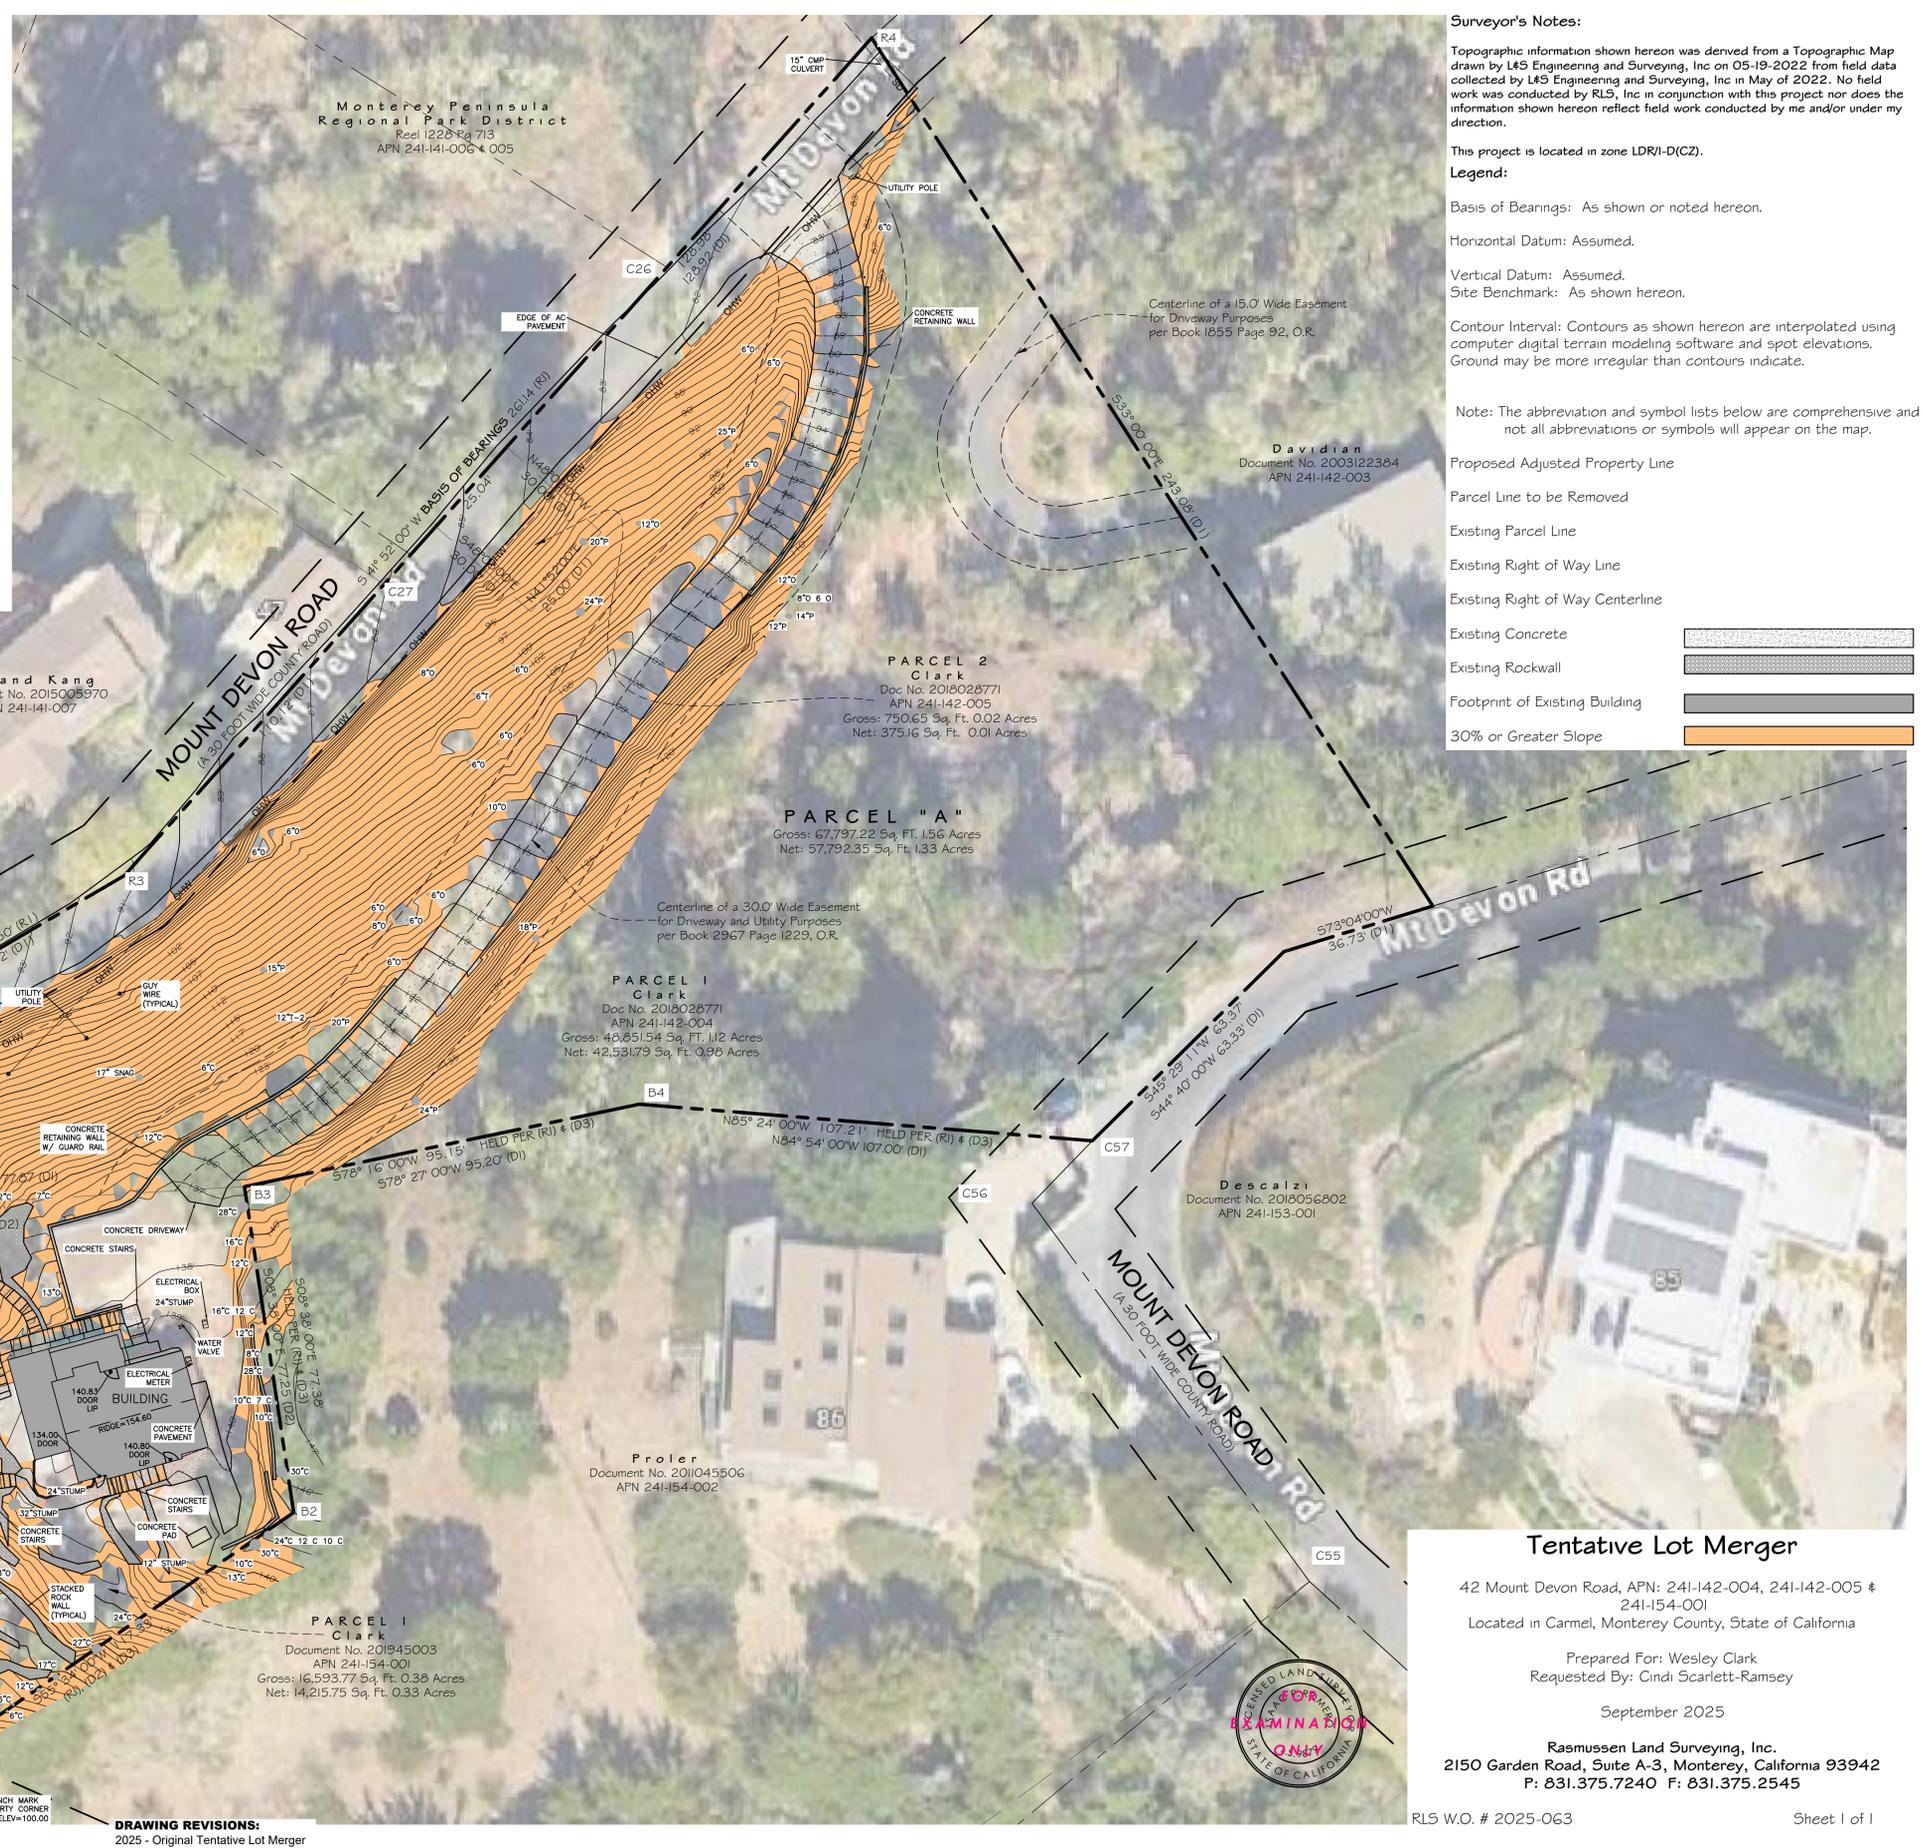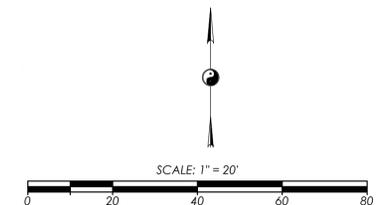

Surveyor's Notes:
 Topographic information shown hereon was derived from a Topographic Map drawn by L&S Engineering and Surveying, Inc on 05-19-2022 from field data collected by L&S Engineering and Surveying, Inc in May of 2022. No field work was conducted by RLS, Inc in conjunction with this project nor does the information shown hereon reflect field work conducted by me and/or under my direction.
 This project is located in zone LDR1-D(C2).
Legend:
 Basis of Bearings: As shown or noted hereon.
 Horizontal Datum: Assumed.
 Vertical Datum: Assumed.
 Site Benchmark: As shown hereon.
 Contour Interval: Contours as shown hereon are interpolated using computer digital terrain modeling software and spot elevations. Ground may be more irregular than contours indicate.


- Note: The abbreviation and symbol lists below are comprehensive and not all abbreviations or symbols will appear on the map.
- Proposed Adjusted Property Line
 - Parcel Line to be Removed
 - Existing Parcel Line
 - Existing Right of Way Line
 - Existing Right of Way Centerline
 - Existing Concrete
 - Existing Rockwall
 - Footprint of Existing Building
 - 30% or Greater Slope

Tentative Lot Merger

42 Mount Devon Road, APN: 241-142-004, 241-142-005 + 241-154-001
 Located in Carmel, Monterey County, State of California
 Prepared For: Wesley Clark
 Requested By: Cindi Scarlett-Ramsey
 September 2025
 Rasmussen Land Surveying, Inc.
 2150 Garden Road, Suite A-3, Monterey, California 93942
 P: 831.375.7240 F: 831.375.2545





DRAWING REVISIONS:
 2025 - Original Tentative Lot Merger

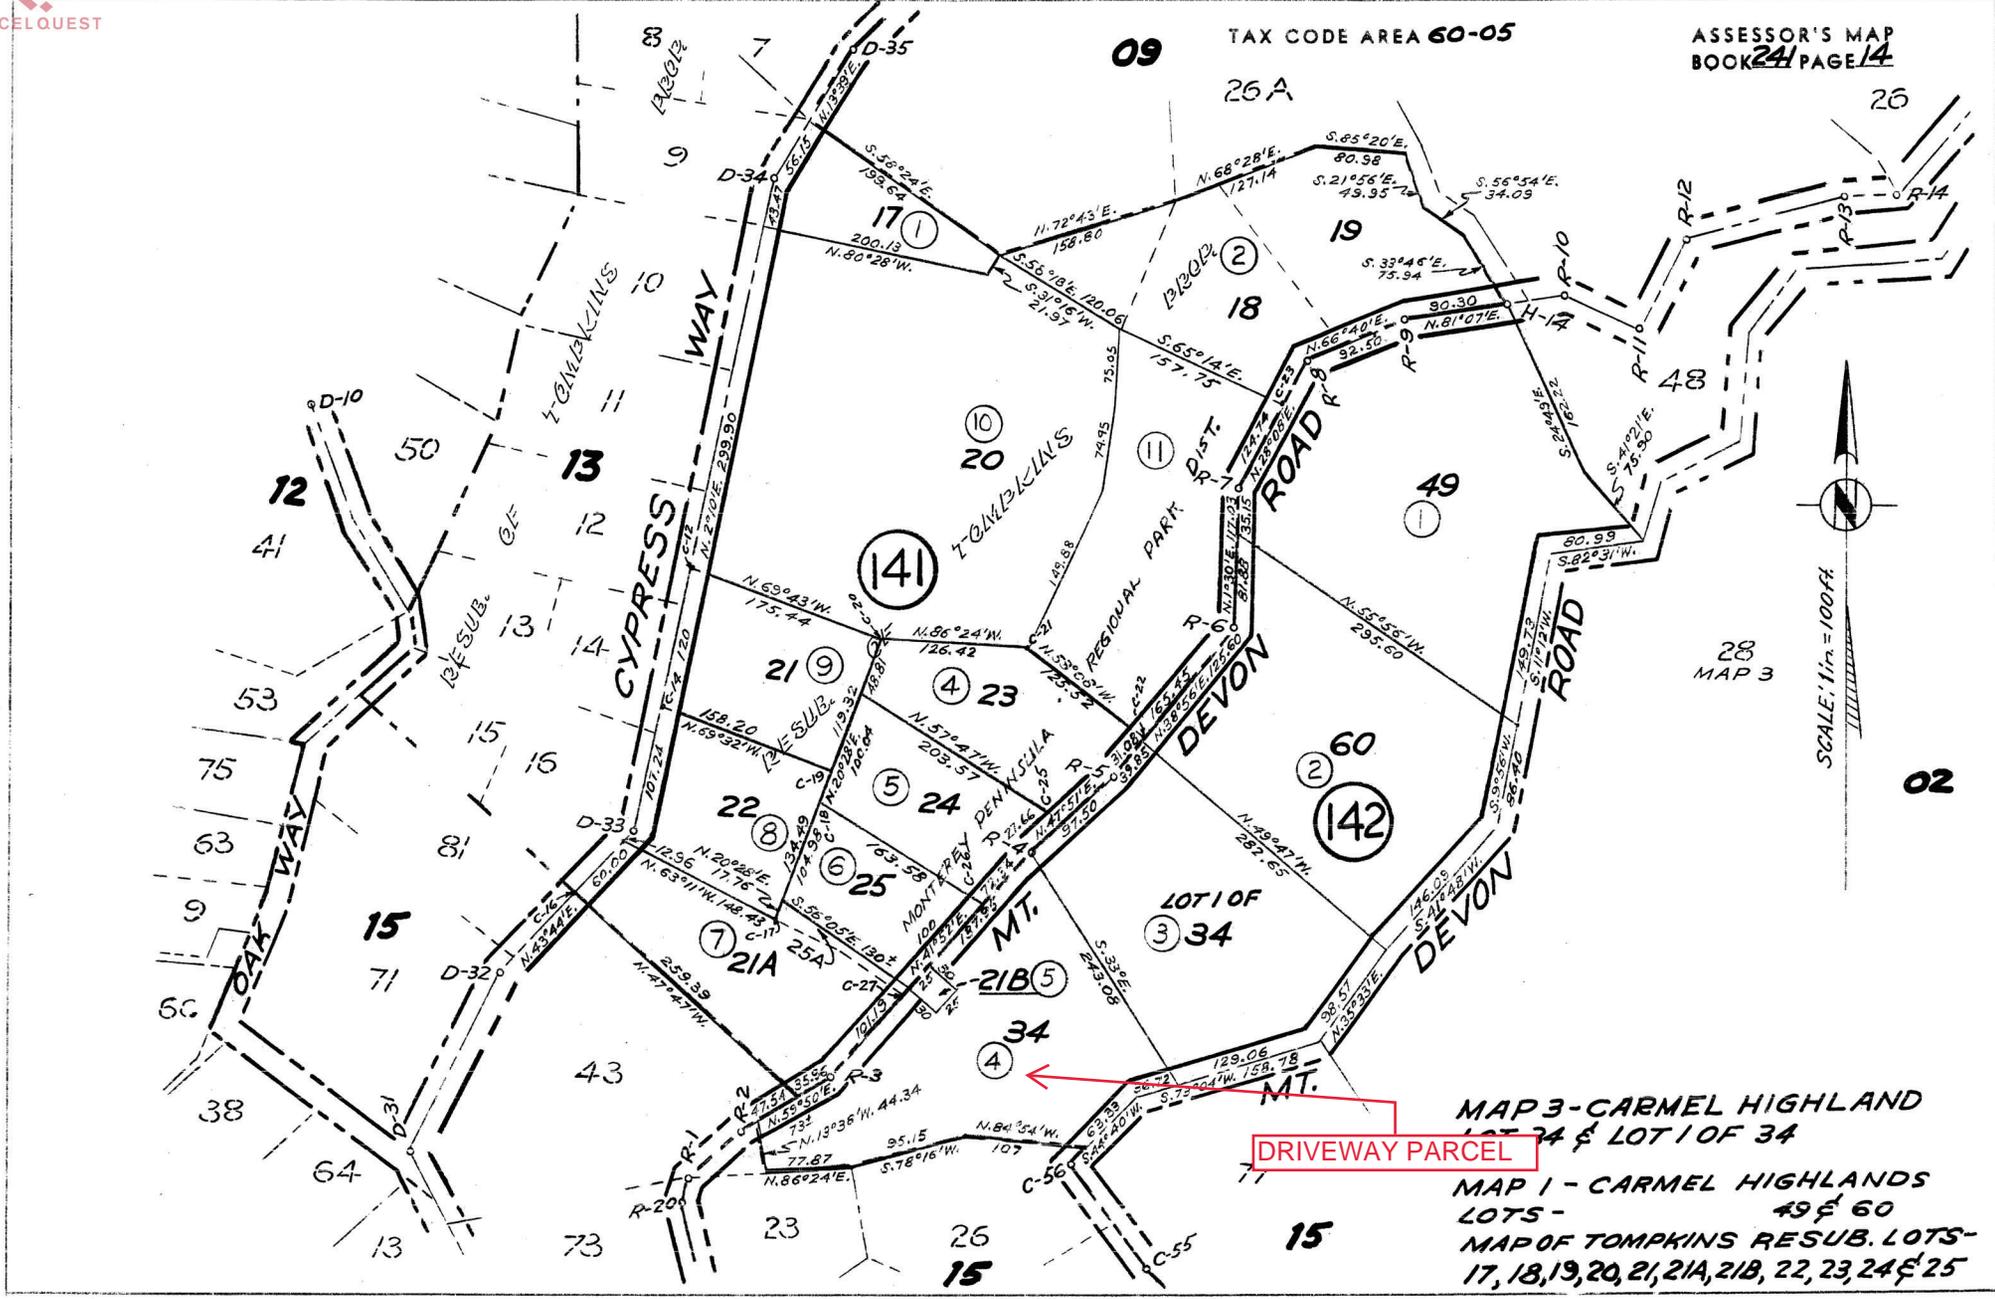

TAX CODE AREA 60-05

ASSESSOR'S MAP BOOK 24 PAGE 14

MAP 3 - CARMEL HIGHLAND
LOT 24 & LOT 1 OF 34
MAP 1 - CARMEL HIGHLANDS
LOTS - 49 & 60
MAP OF TOMPKINS RESUB. LOTS -
17, 18, 19, 20, 21, 21A, 21B, 22, 23, 24 & 25

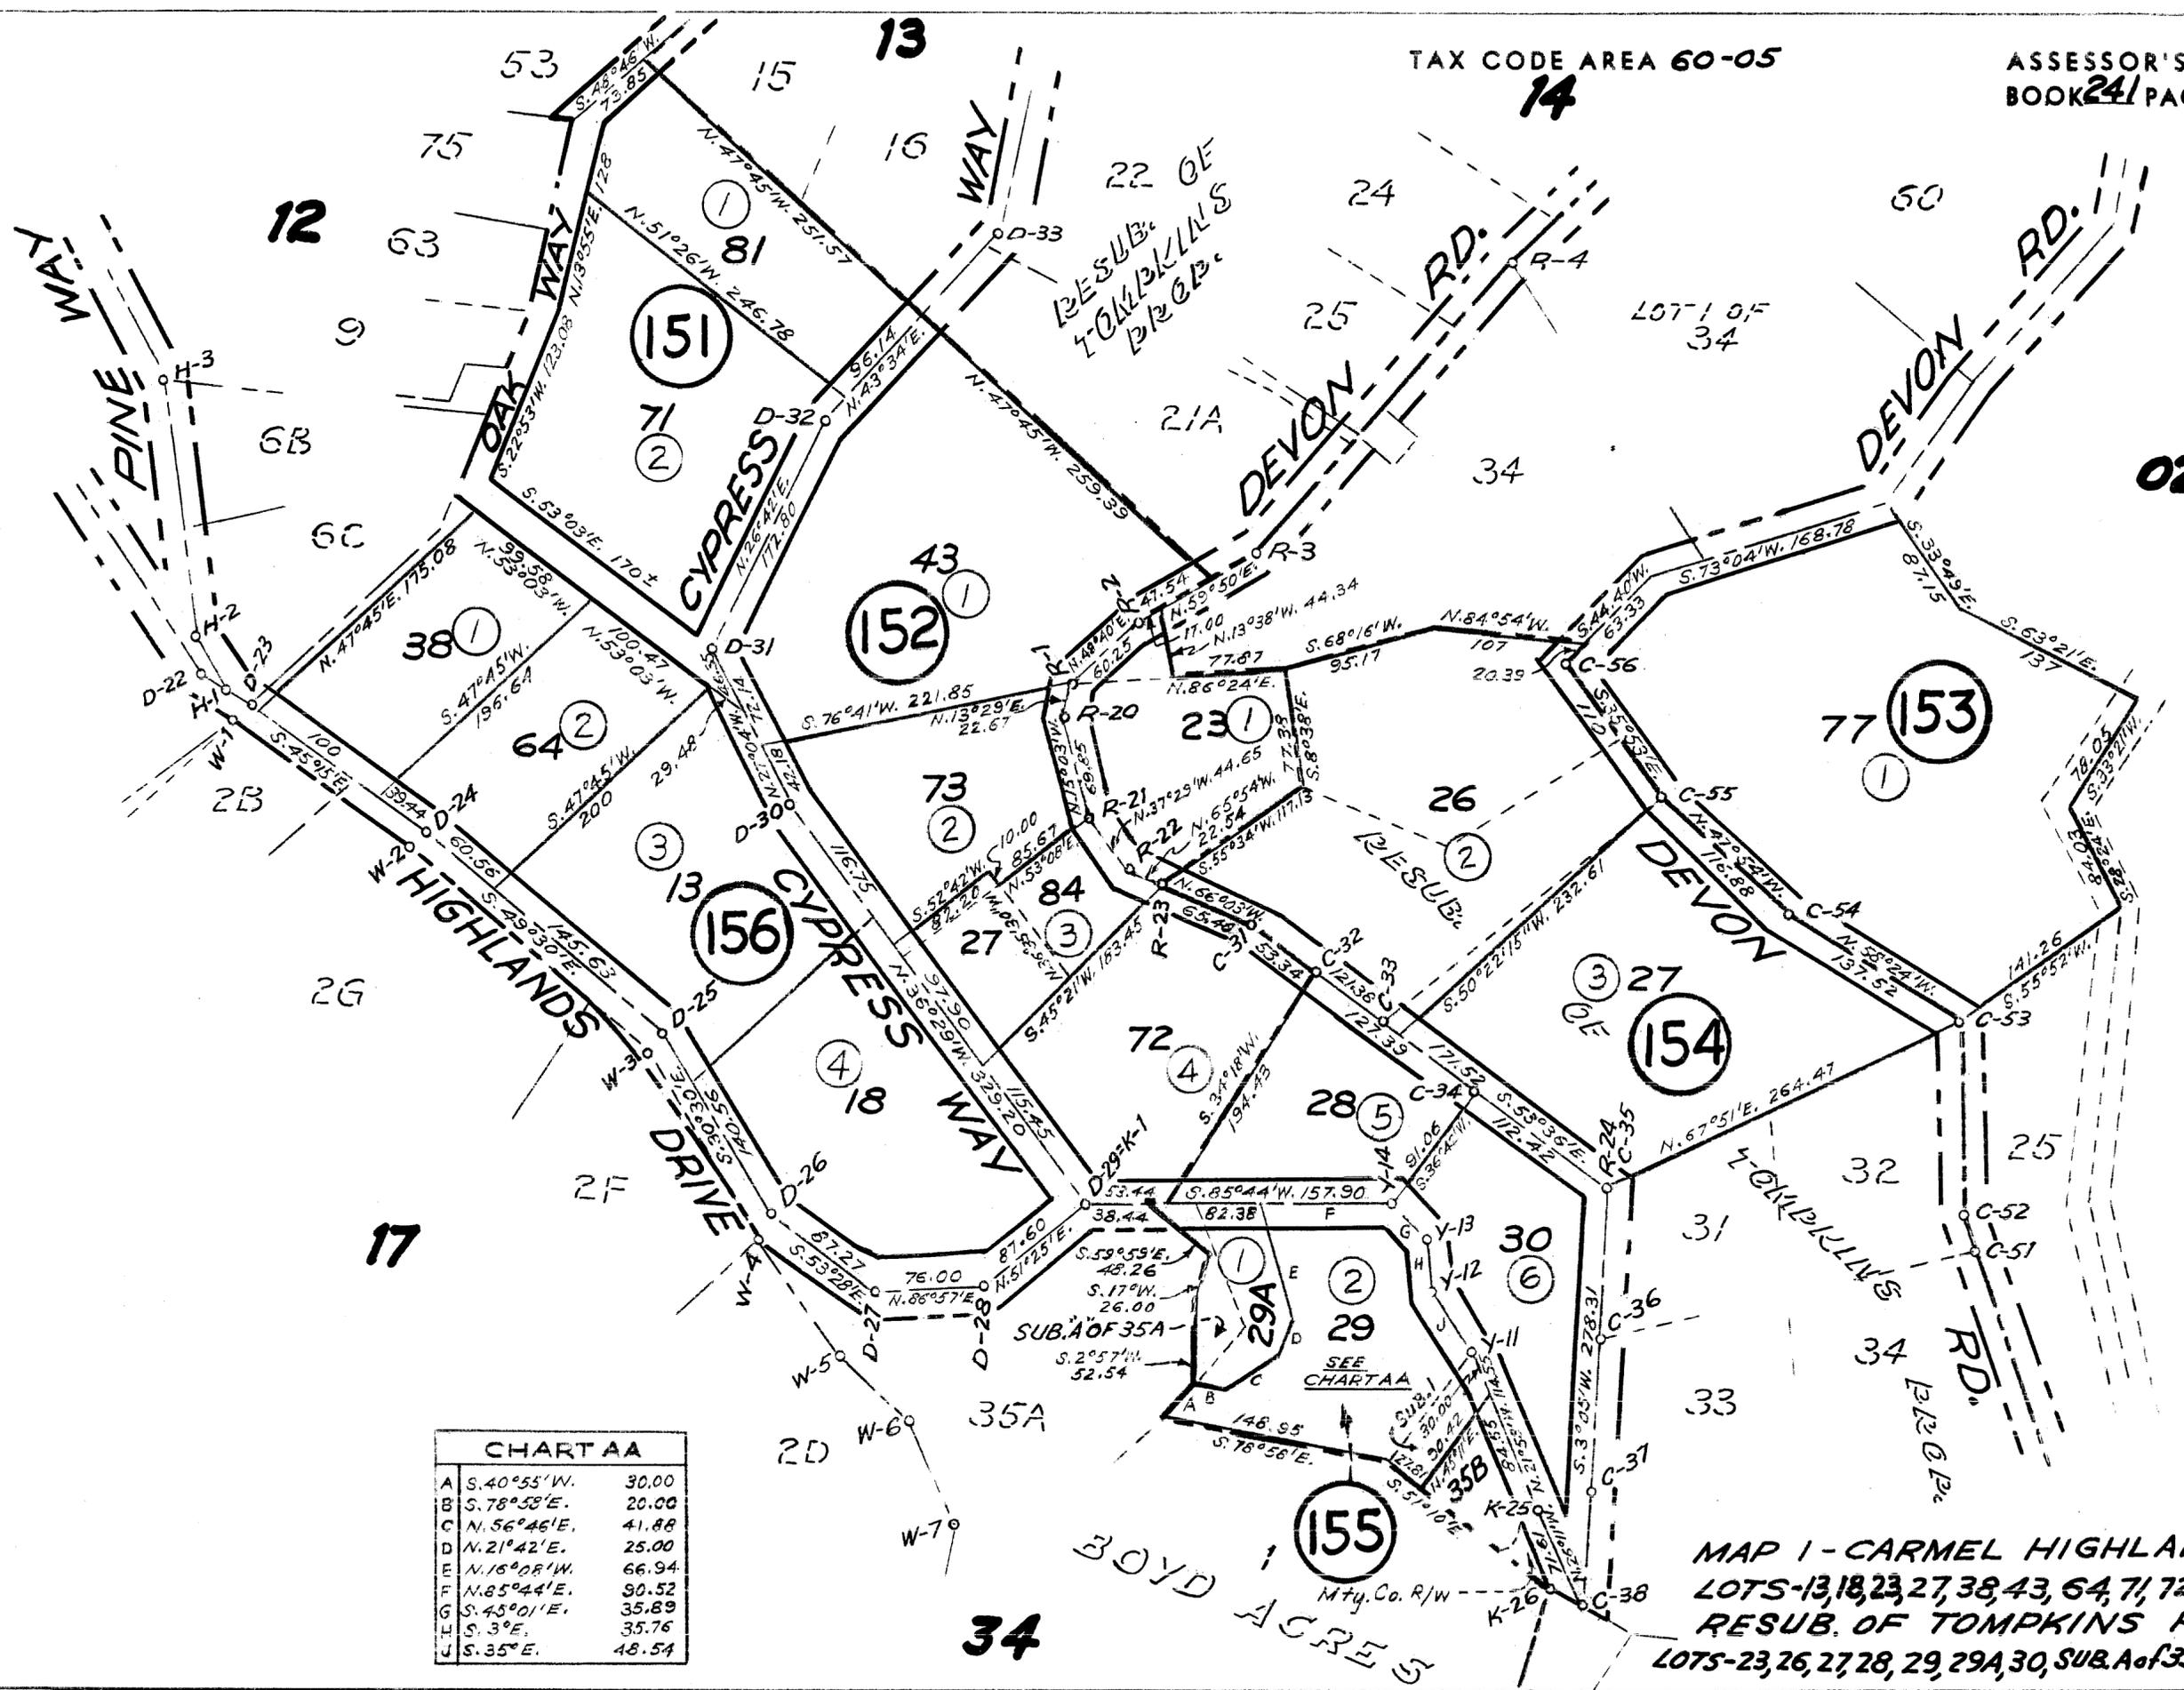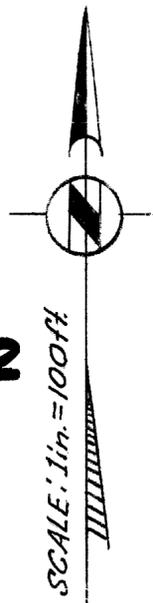

| CHART AA | | |
|----------|--------------|-------|
| A | S. 40°55' W. | 30.00 |
| B | S. 78°58' E. | 20.00 |
| C | N. 56°46' E. | 41.88 |
| D | N. 21°42' E. | 25.00 |
| E | N. 16°08' W. | 66.94 |
| F | N. 85°44' E. | 90.52 |
| G | S. 45°01' E. | 35.89 |
| H | S. 3° E. | 35.76 |
| J | S. 35° E. | 48.54 |

MAP 1 - CARMEL HIGHLANDS
 LOTS-13, 18, 23, 27, 38, 43, 64, 71, 72, 73, 81 & 84
 RESUB. OF TOMPKINS PROP.
 LOTS-23, 26, 27, 28, 29, 29A, 30, SUB. A of 35A & 35B

34

BOYD ACRES
 Mt. Co. R/W

28
 MAP 3

16

02