


Exhibit B

This page intentionally left blank.

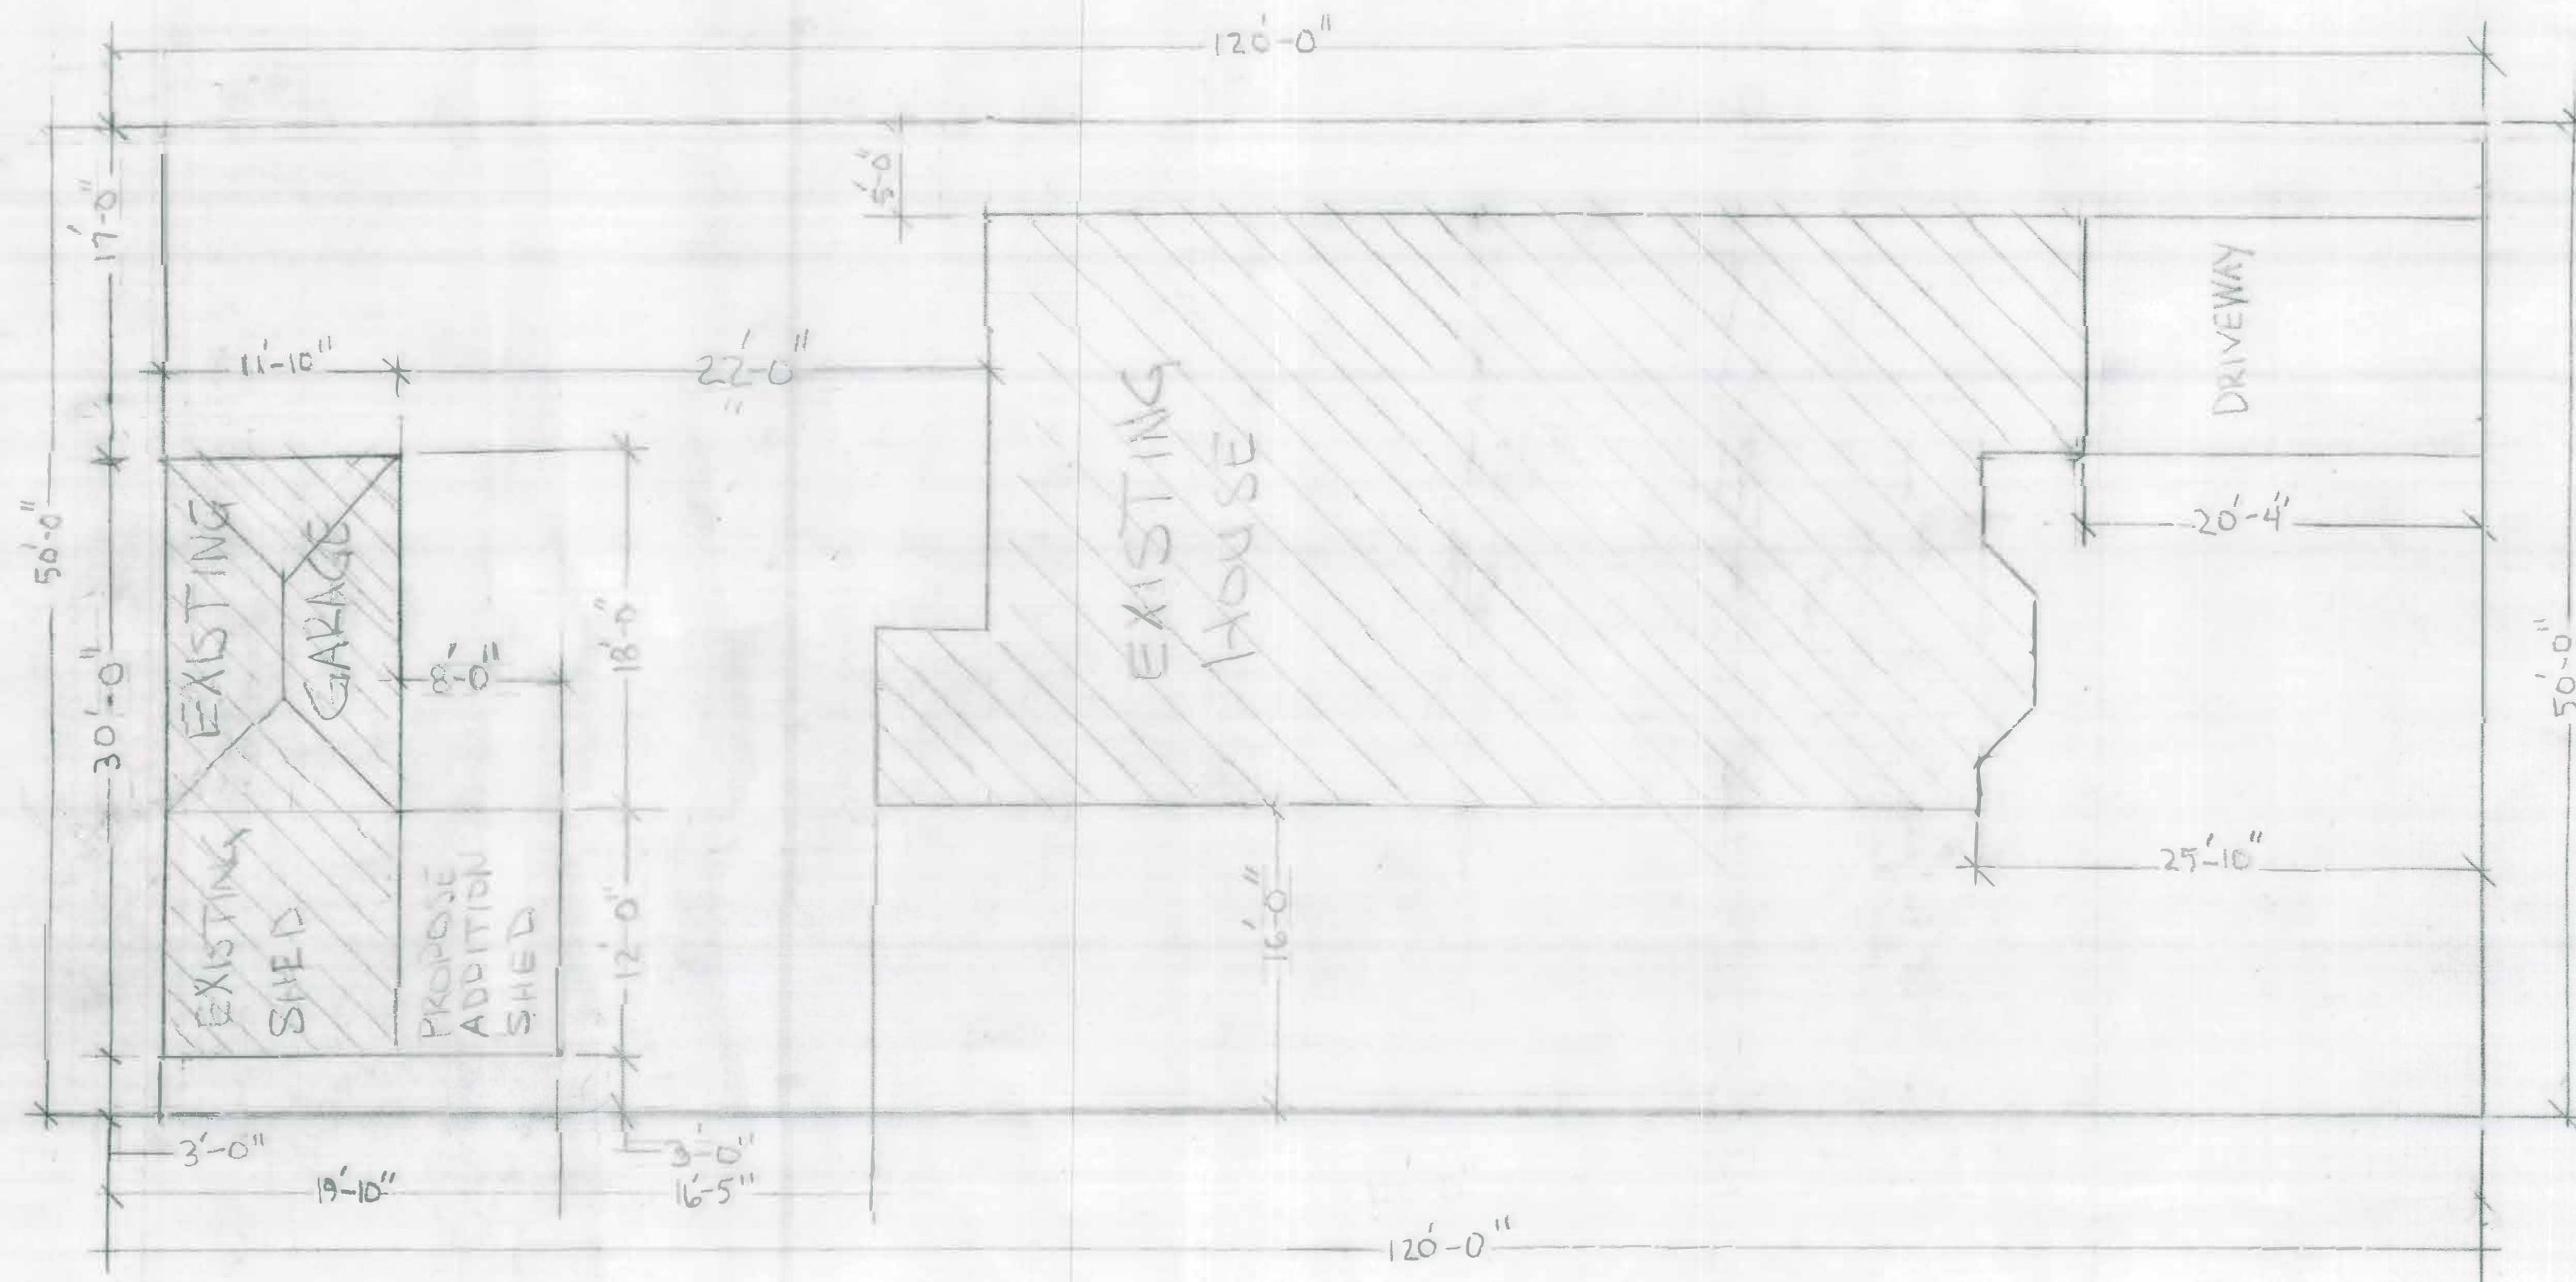

SCALE: 1/8" = 1'-0"

APPROVED BY:

DRAWN BY ERNIE VARELA


DATE: 04-16-

REVISED

20 1st STREET Lot Size 50'x120'
SPRECKELS CA. 93962

DRAWING NUMBER

1 OF 6

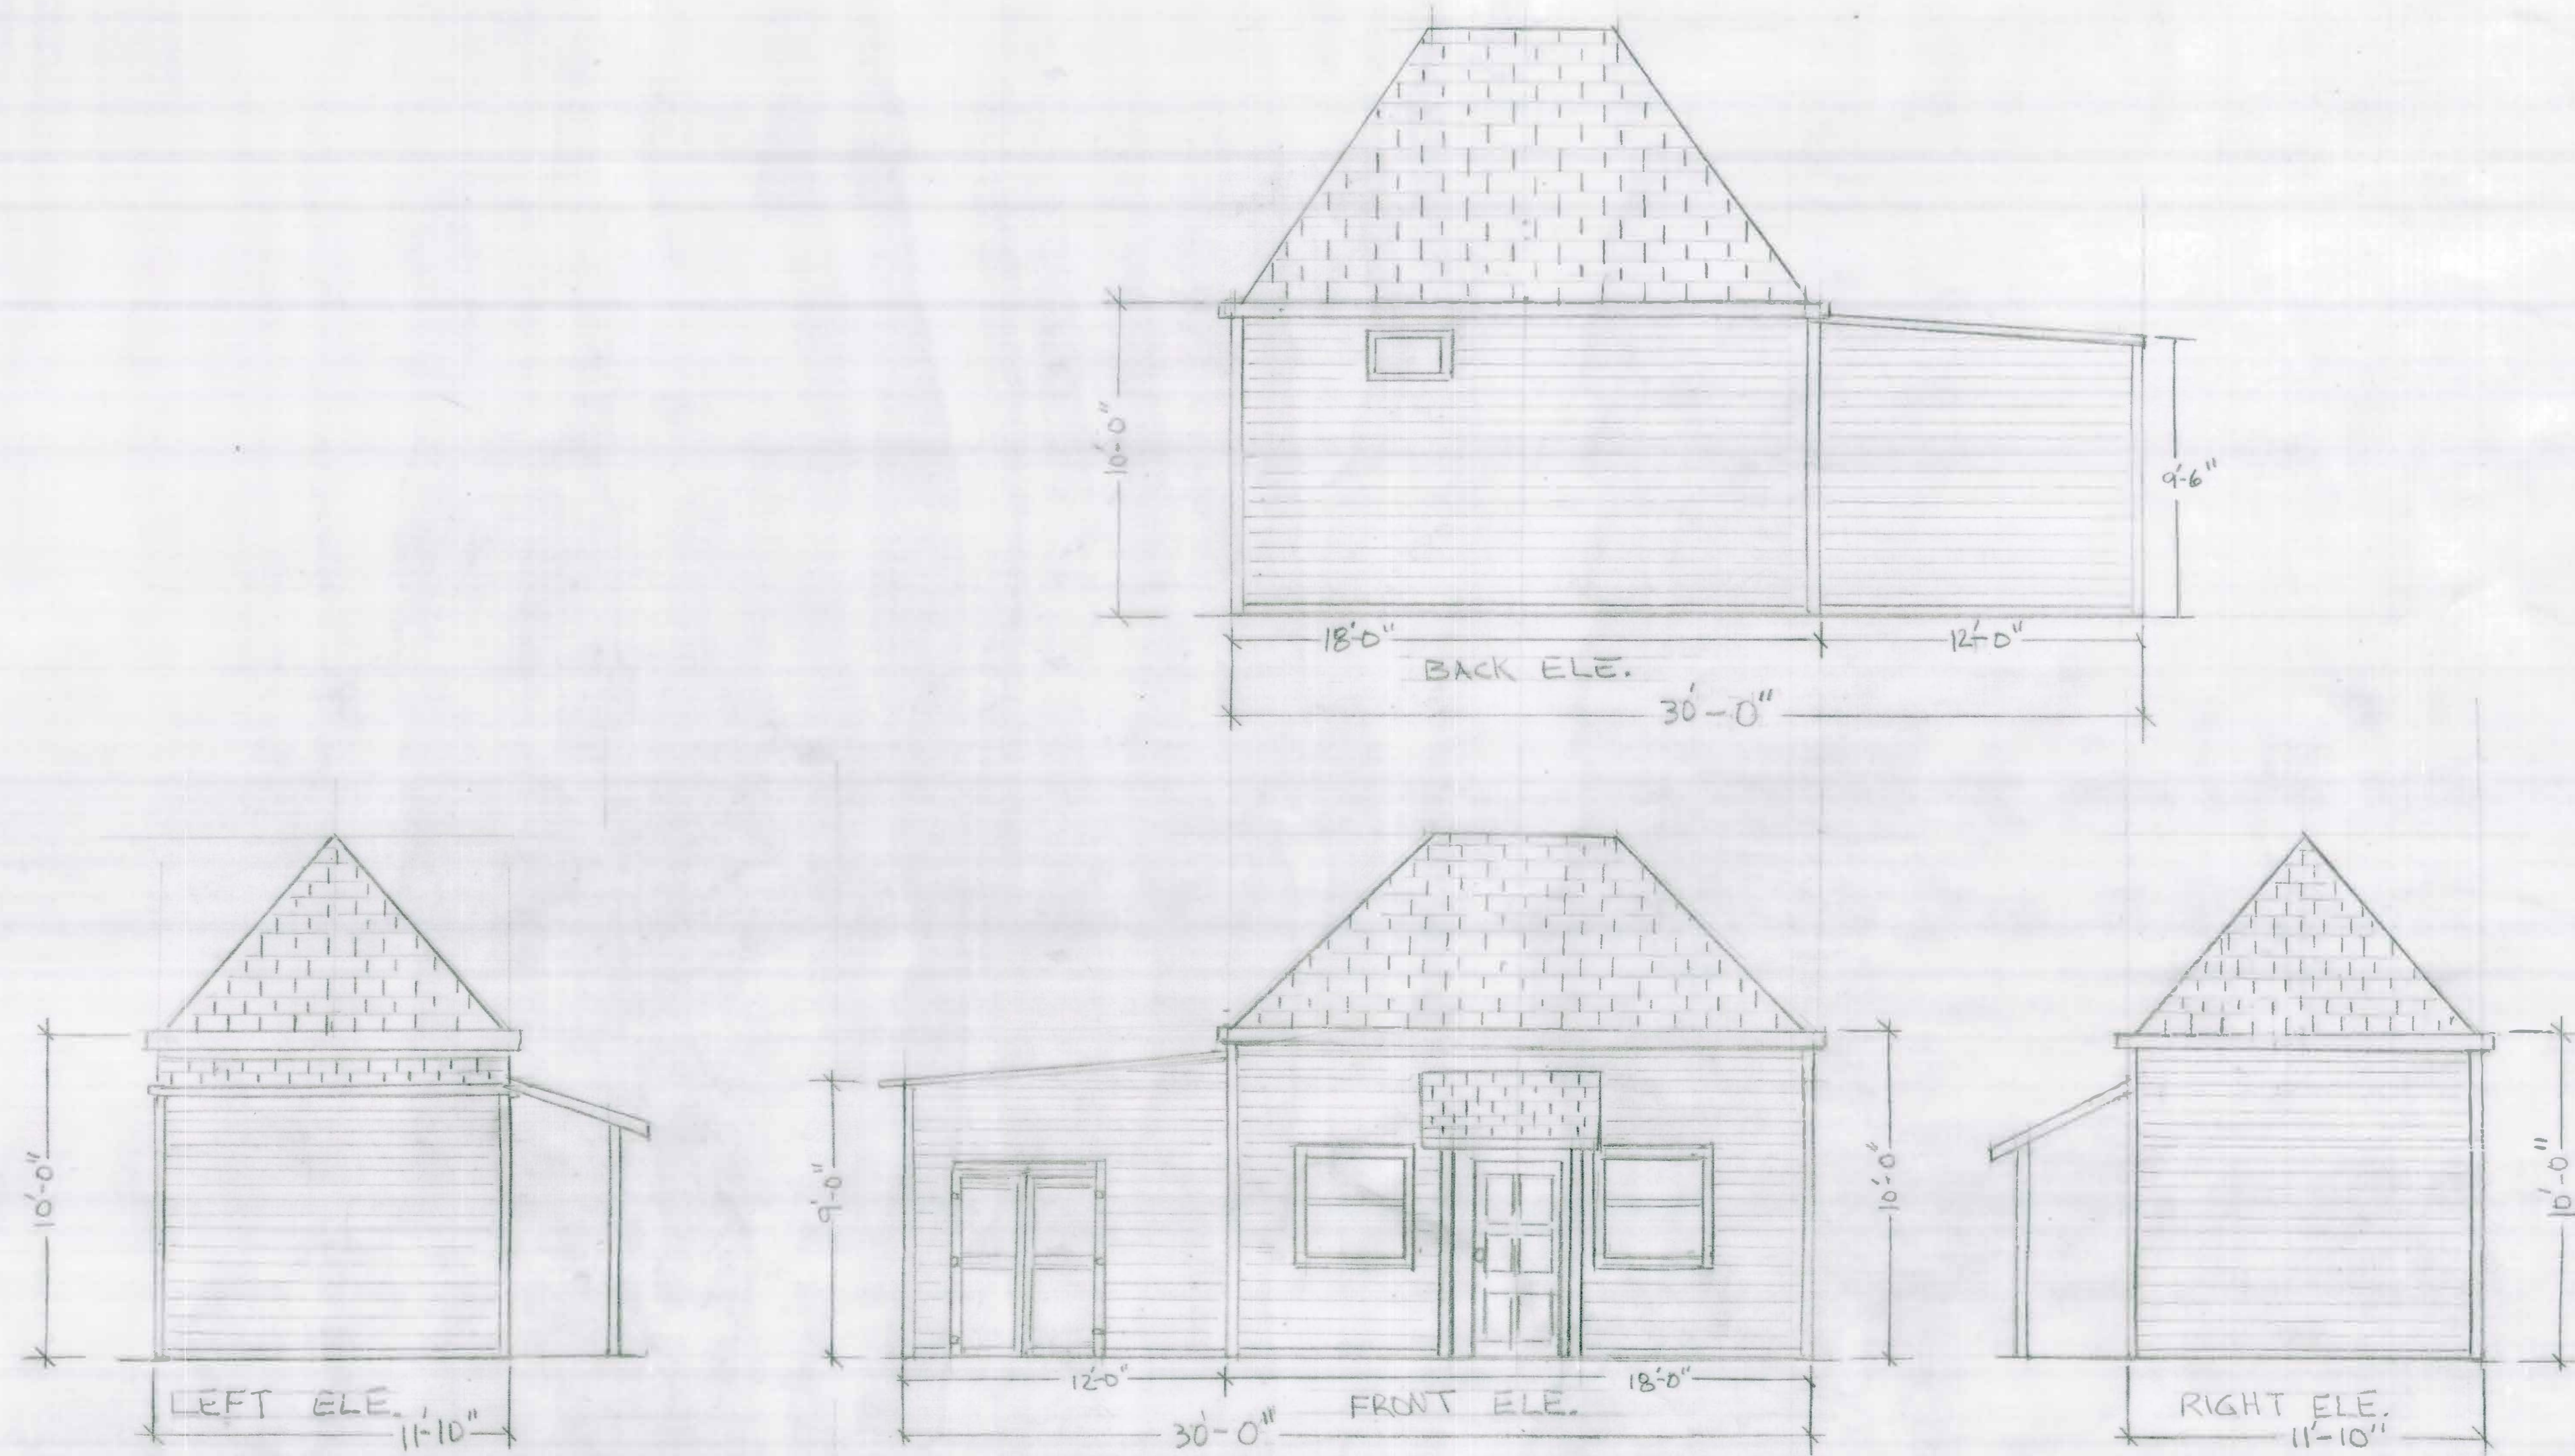

BEFORE:

SCALE: NO. SCALE

APPROVED BY:

DRAWN BY ERNIE VAELA


DATE: 09-16-27

REVISED

20 1ST STREET LOT SIZE 50' X 120'
SPRECKLES CA. 93962

DRAWING NUMBER

2 of 6

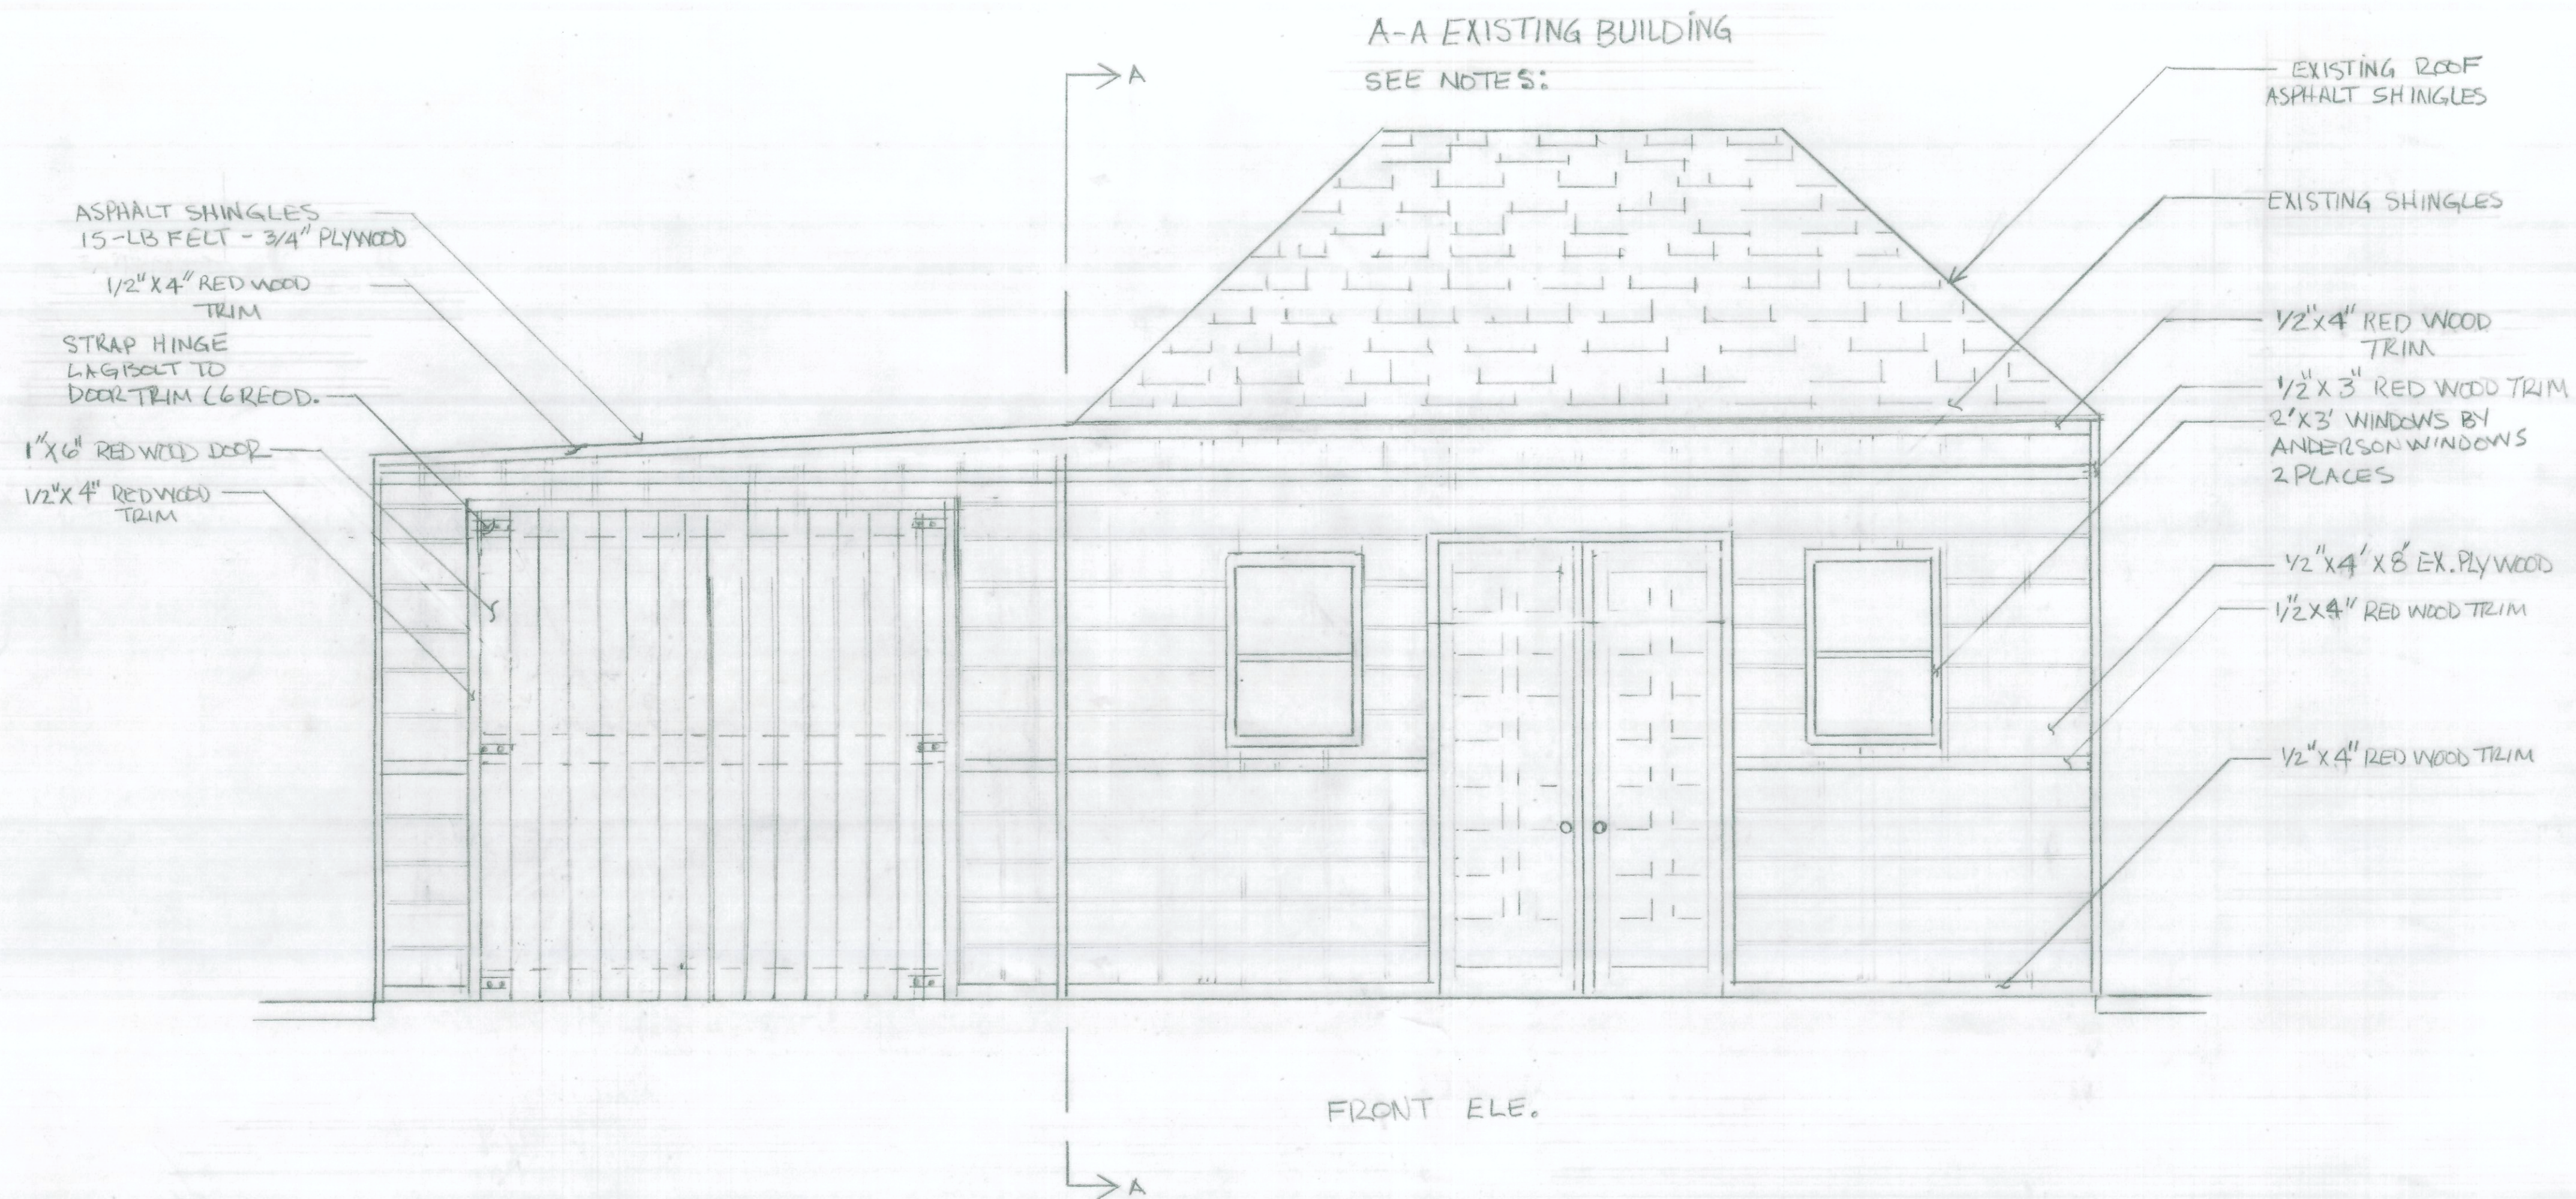

NOTES: 1. EXISTING BUILDING TO REMOVE OLD ROTTED EX. WOOD AND OLD ROTTED STUDS.
2. INSTALL NEW STUDS AND REPLACE ROTTED EX. WOOD WITH 1/2" x 4' x 8' EX. PLYWOOD

SCALE: 1/2" = 1'-0"

APPROVED BY:


DRAWN BY ERNIE VARELA

DATE:

REVISED

20 1ST STREET LOT SIZE 50' x 120'
SPRECKLES CA. 93962

DRAWING NUMBER
3 OF 6

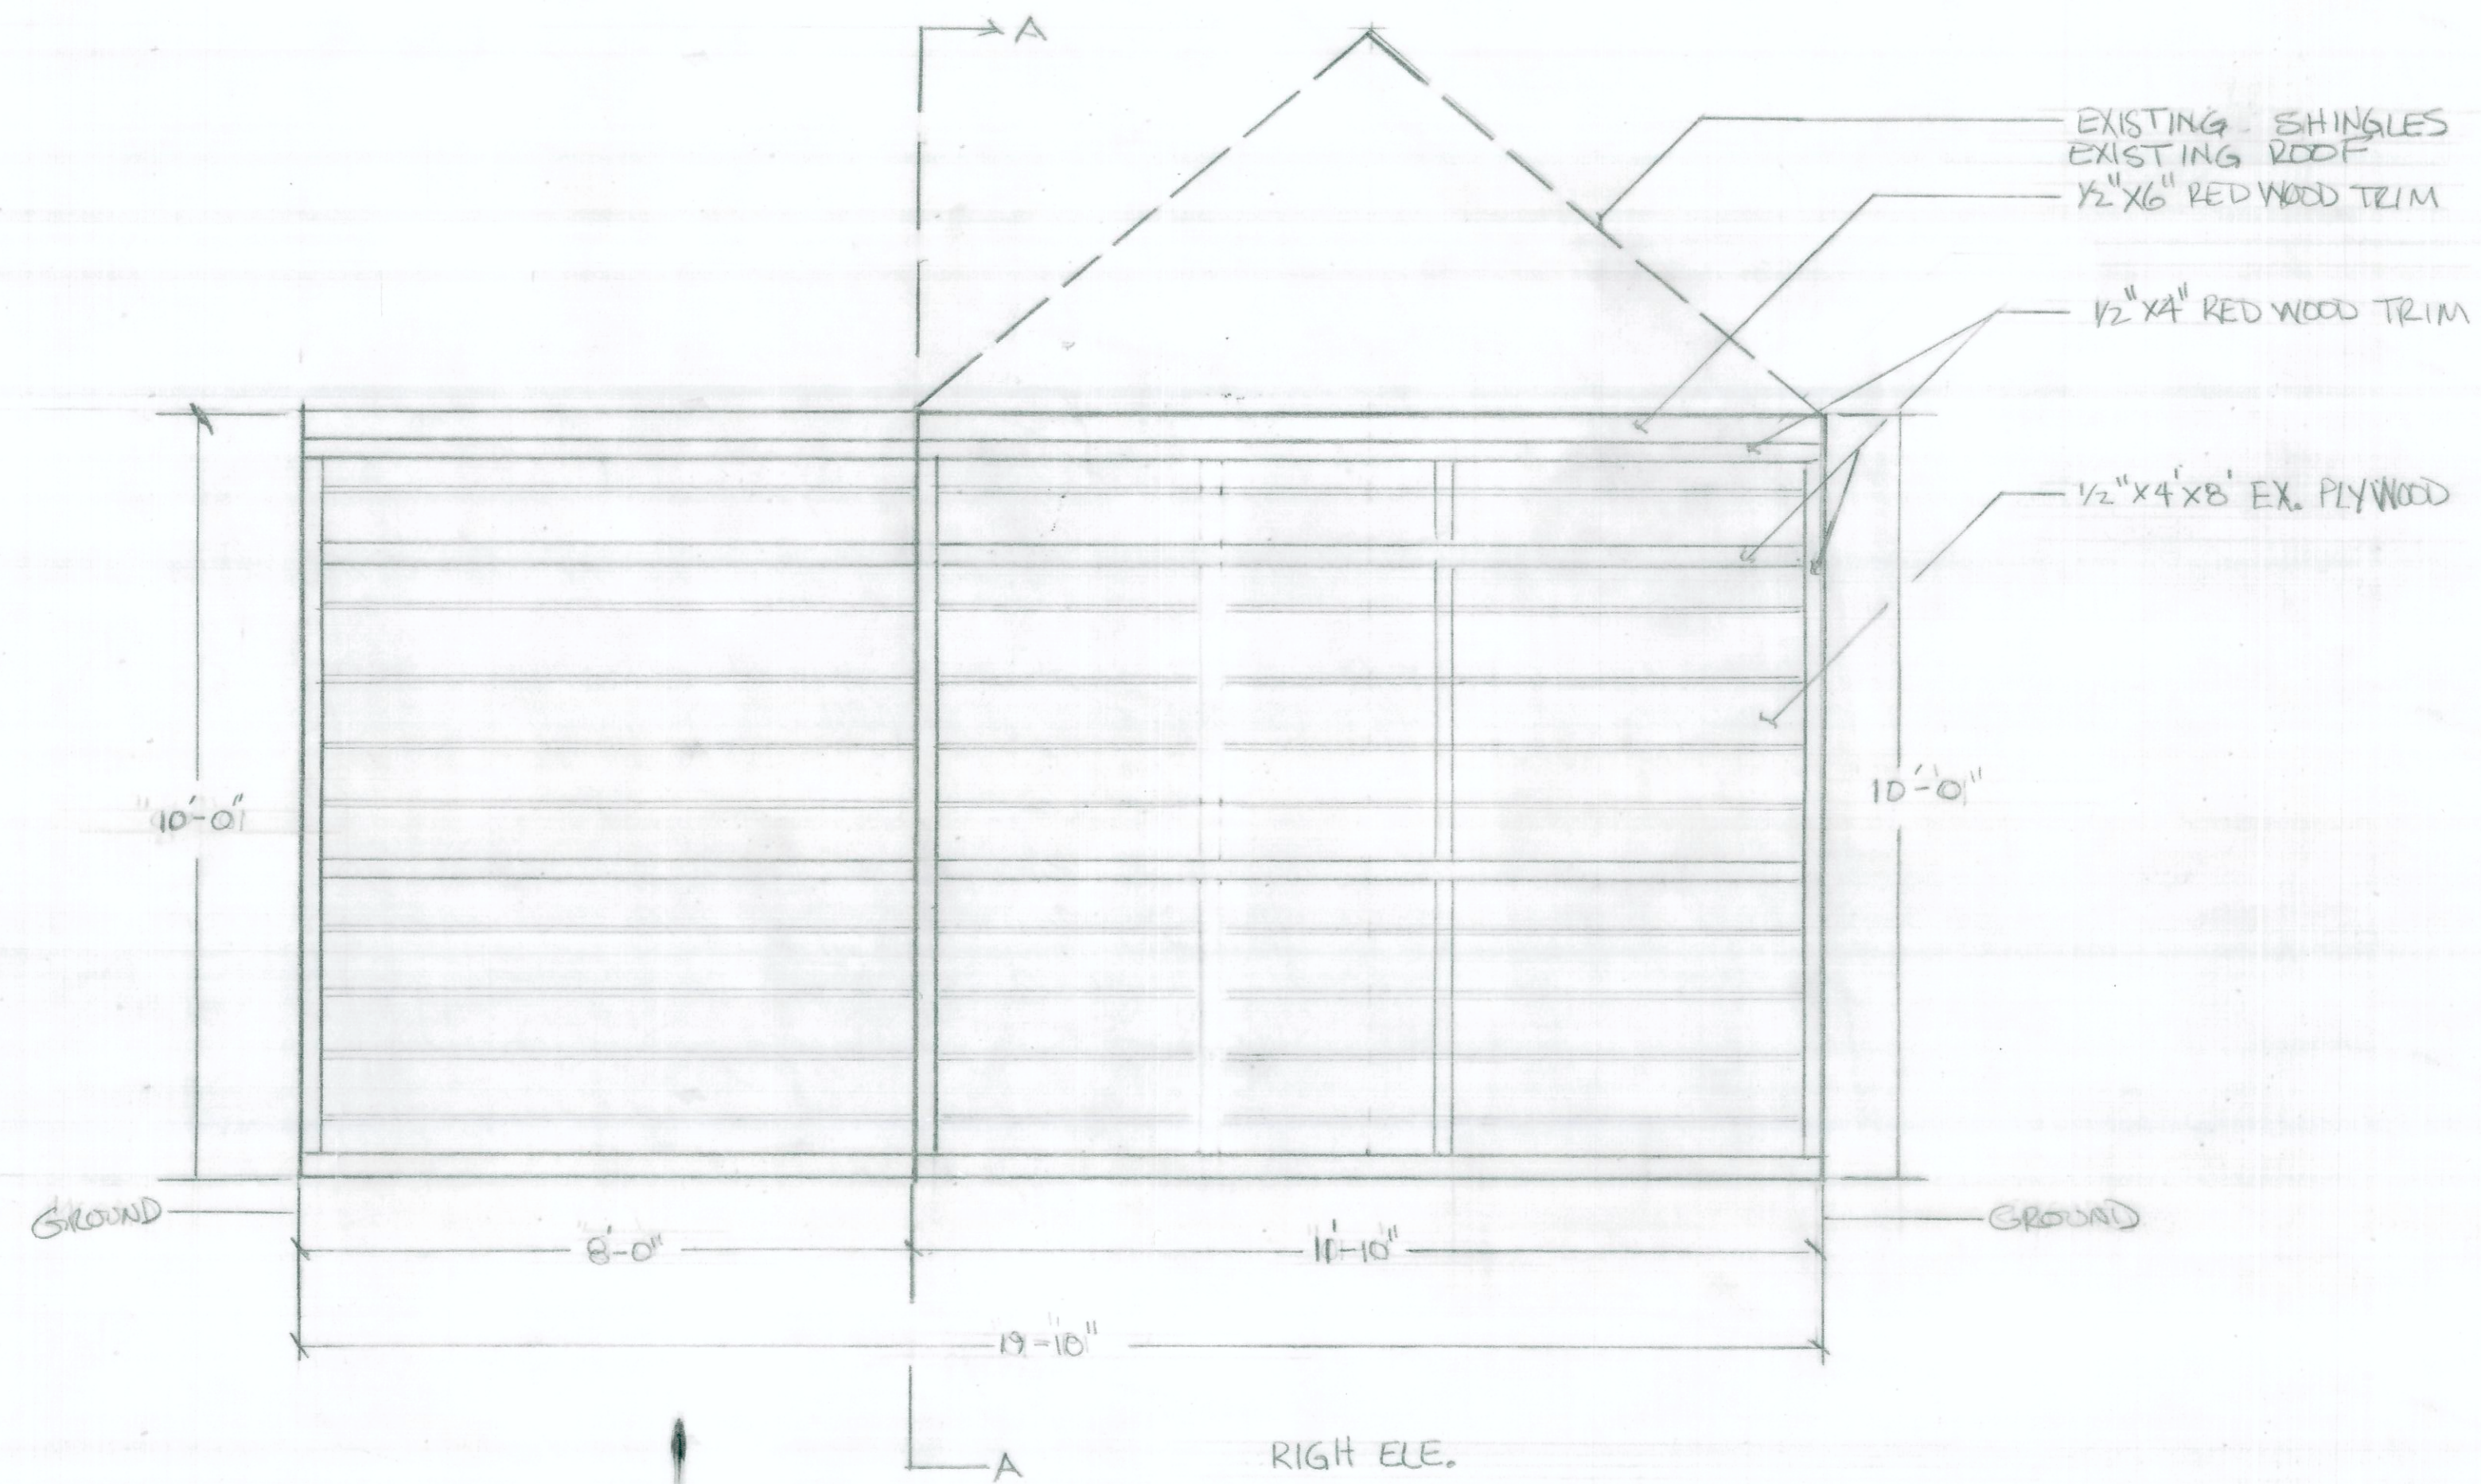

NOTES: 1. EXISTING BUILDING TO REMOVE OLD ROTTED STUDS
2. NEW 2" X 4" STUDS. D.F.
3. NEW 2" X 6" STUDS. D.F.
4. NEW 4" X 4" STUDS. D.F.

NOTES:
DOUGLAS FIR = D.F.
A-A = EXISTING BUILDING (SHED)

SCALE: 1/2" = 1'-0"

APPROVED BY:

DRAWN BY ERNIE VARELA


DATE:

REVISED


20 1ST STREET LOT SIZE 50' X 120'
SPRECKELS CA. 93962

DRAWING NUMBER

4066

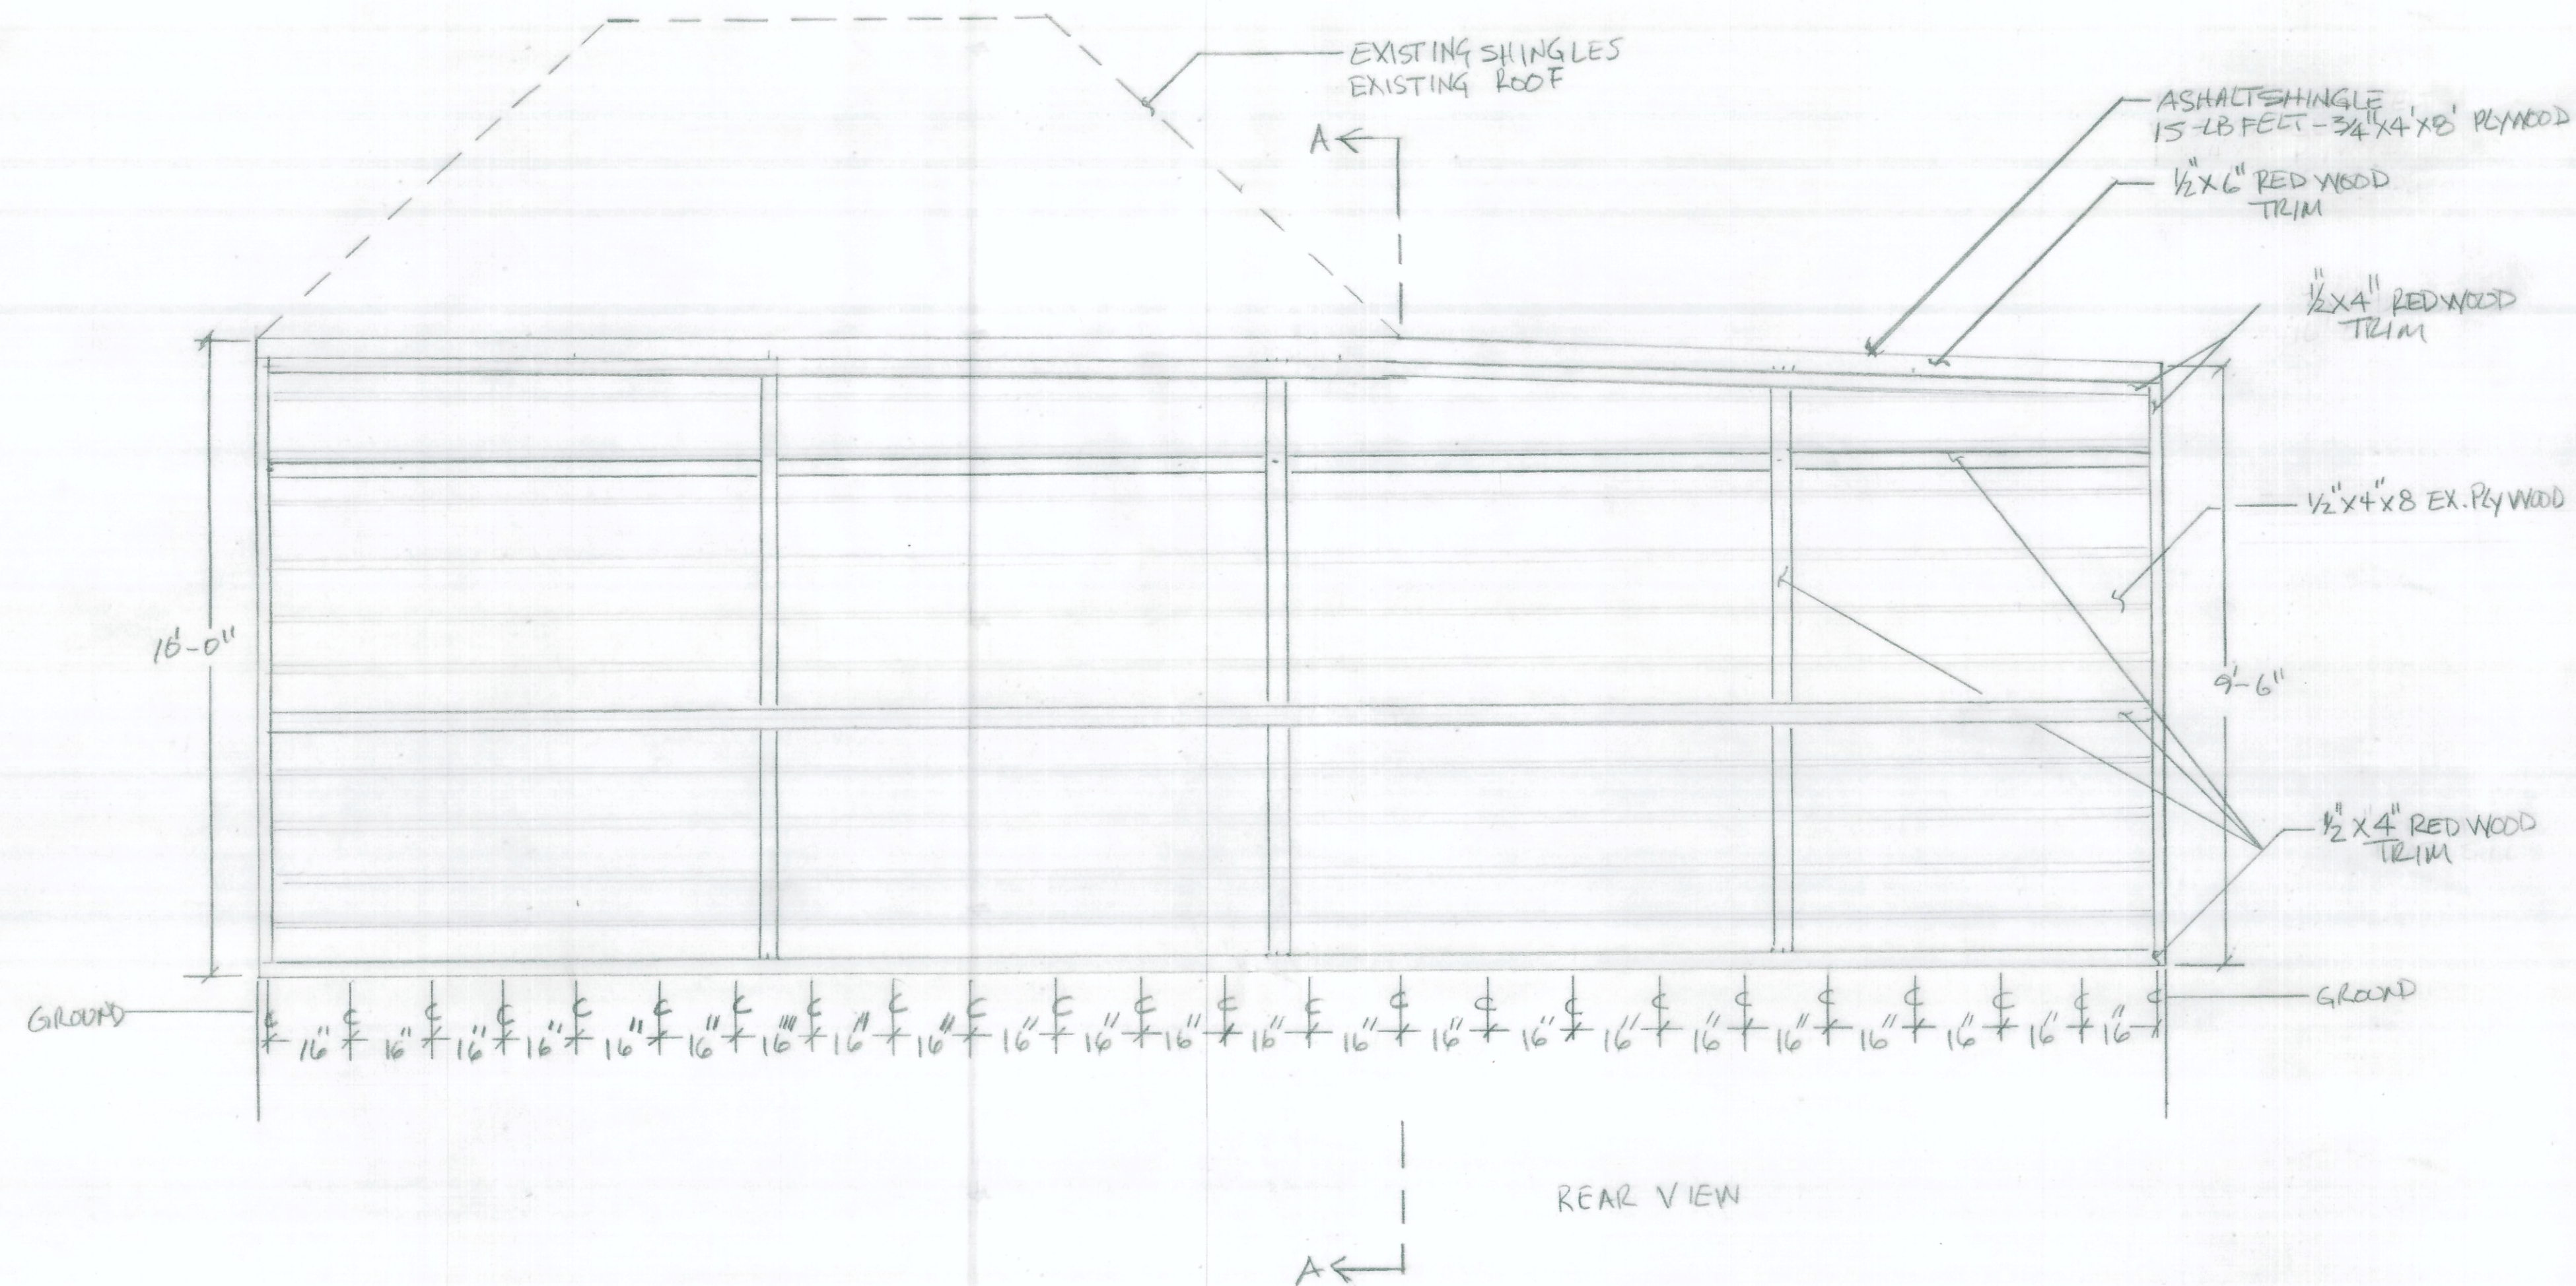

NOTES: 1. EXISTING BUILDING TO REMOVE OLD ROTTED STUDS 2. NEW 2"x4" STUDS D.F. 5. ALL BACK STUDS ARE 2"x6" 3. NEW 2"x6" STUDS D.F. 4. NEW 4"x4" STUDS D.F.		NOTE: DOUGLAS FIR = D.F. A-A = EXISTING BUILDING (SHED)	
SCALE: 1/2" = 1'-0"	APPROVED BY:		DRAWN BY ERNIE VARELA
DATE:			REVISED
20 1ST STREET LOT SIZE 50' X 120' SPRECKELS CA. 93962			
			DRAWING NUMBER 5 OF 6

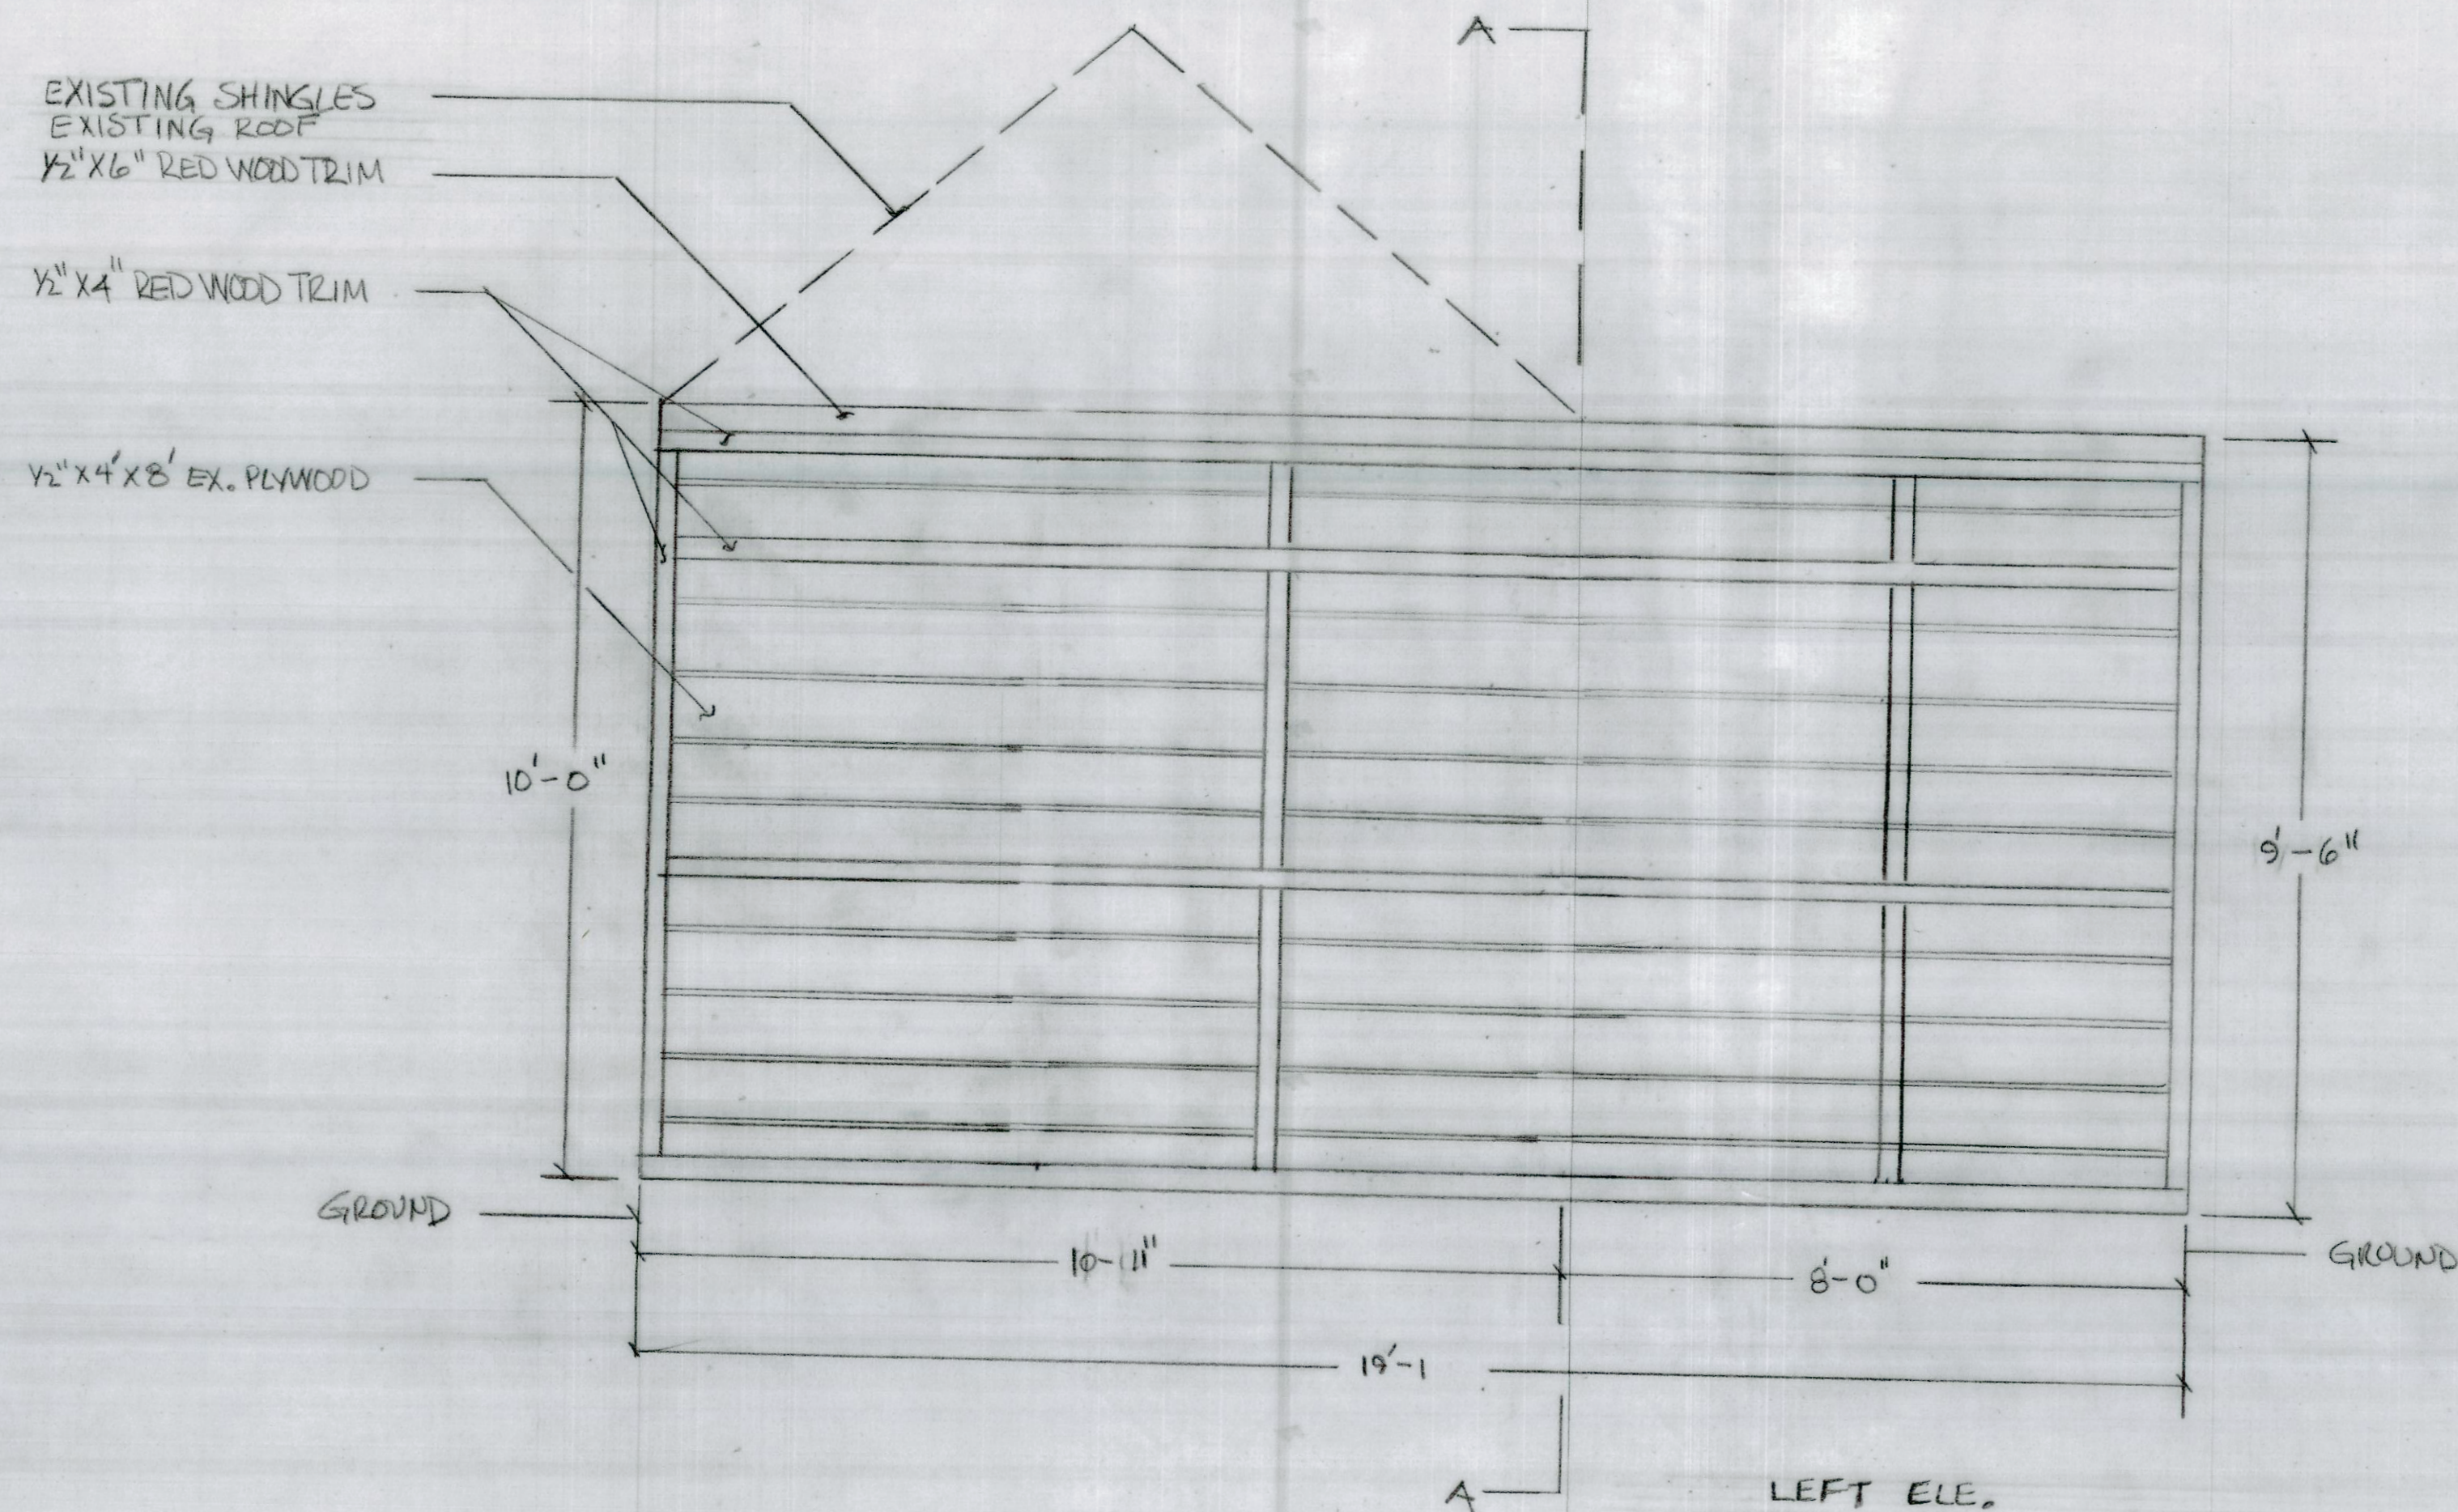

NOTES: 1. EXISTING BUILDING TO REMOVE OLD ROTTED EX. WOOD AND OLD ROTTED STUDS.
2. INSTALL NEW STUDS AND REPLACE ROTTED EX. WOOD WITH 1/2" X 4' X 8' EX. PLYWOOD.

SCALE: 1/2" = 1'-0"

DATE:

APPROVED BY:

DRAWN BY ERNIE VARELA

REVISED

20 1ST STREET LOT SIZE 50' X 120'
SPRECKELS CA. 93962

DRAWING NUMBER
6 OF 6