



SLOPE ANALYSIS
OF
LANDS OF WINLEBLACK
A.P.N. 169-021-009
WITHIN LOT 4 OF THE JAMES MEADOWS TRACT,
CARMEL VALLEY, CALIFORNIA

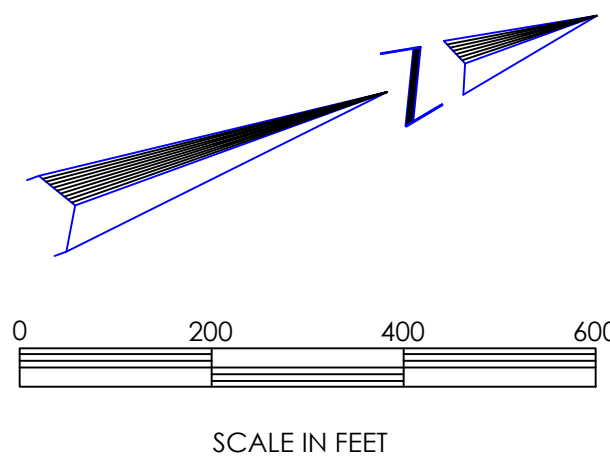

Slopes Table			
Range	Minimum Slope	Maximum Slope	Color
1	0%	10%	Light Green
2	10%	25%	Medium Green
3	25%	30%	Yellow
4	30%	100%	Red

LEGEND

- FOUND MONUMENT, AS NOTED
- WELL
- PROPERTY LINE
- LOT LINE
- CENTERLINE OF DIRT ROAD
- WIRE FENCE LINE

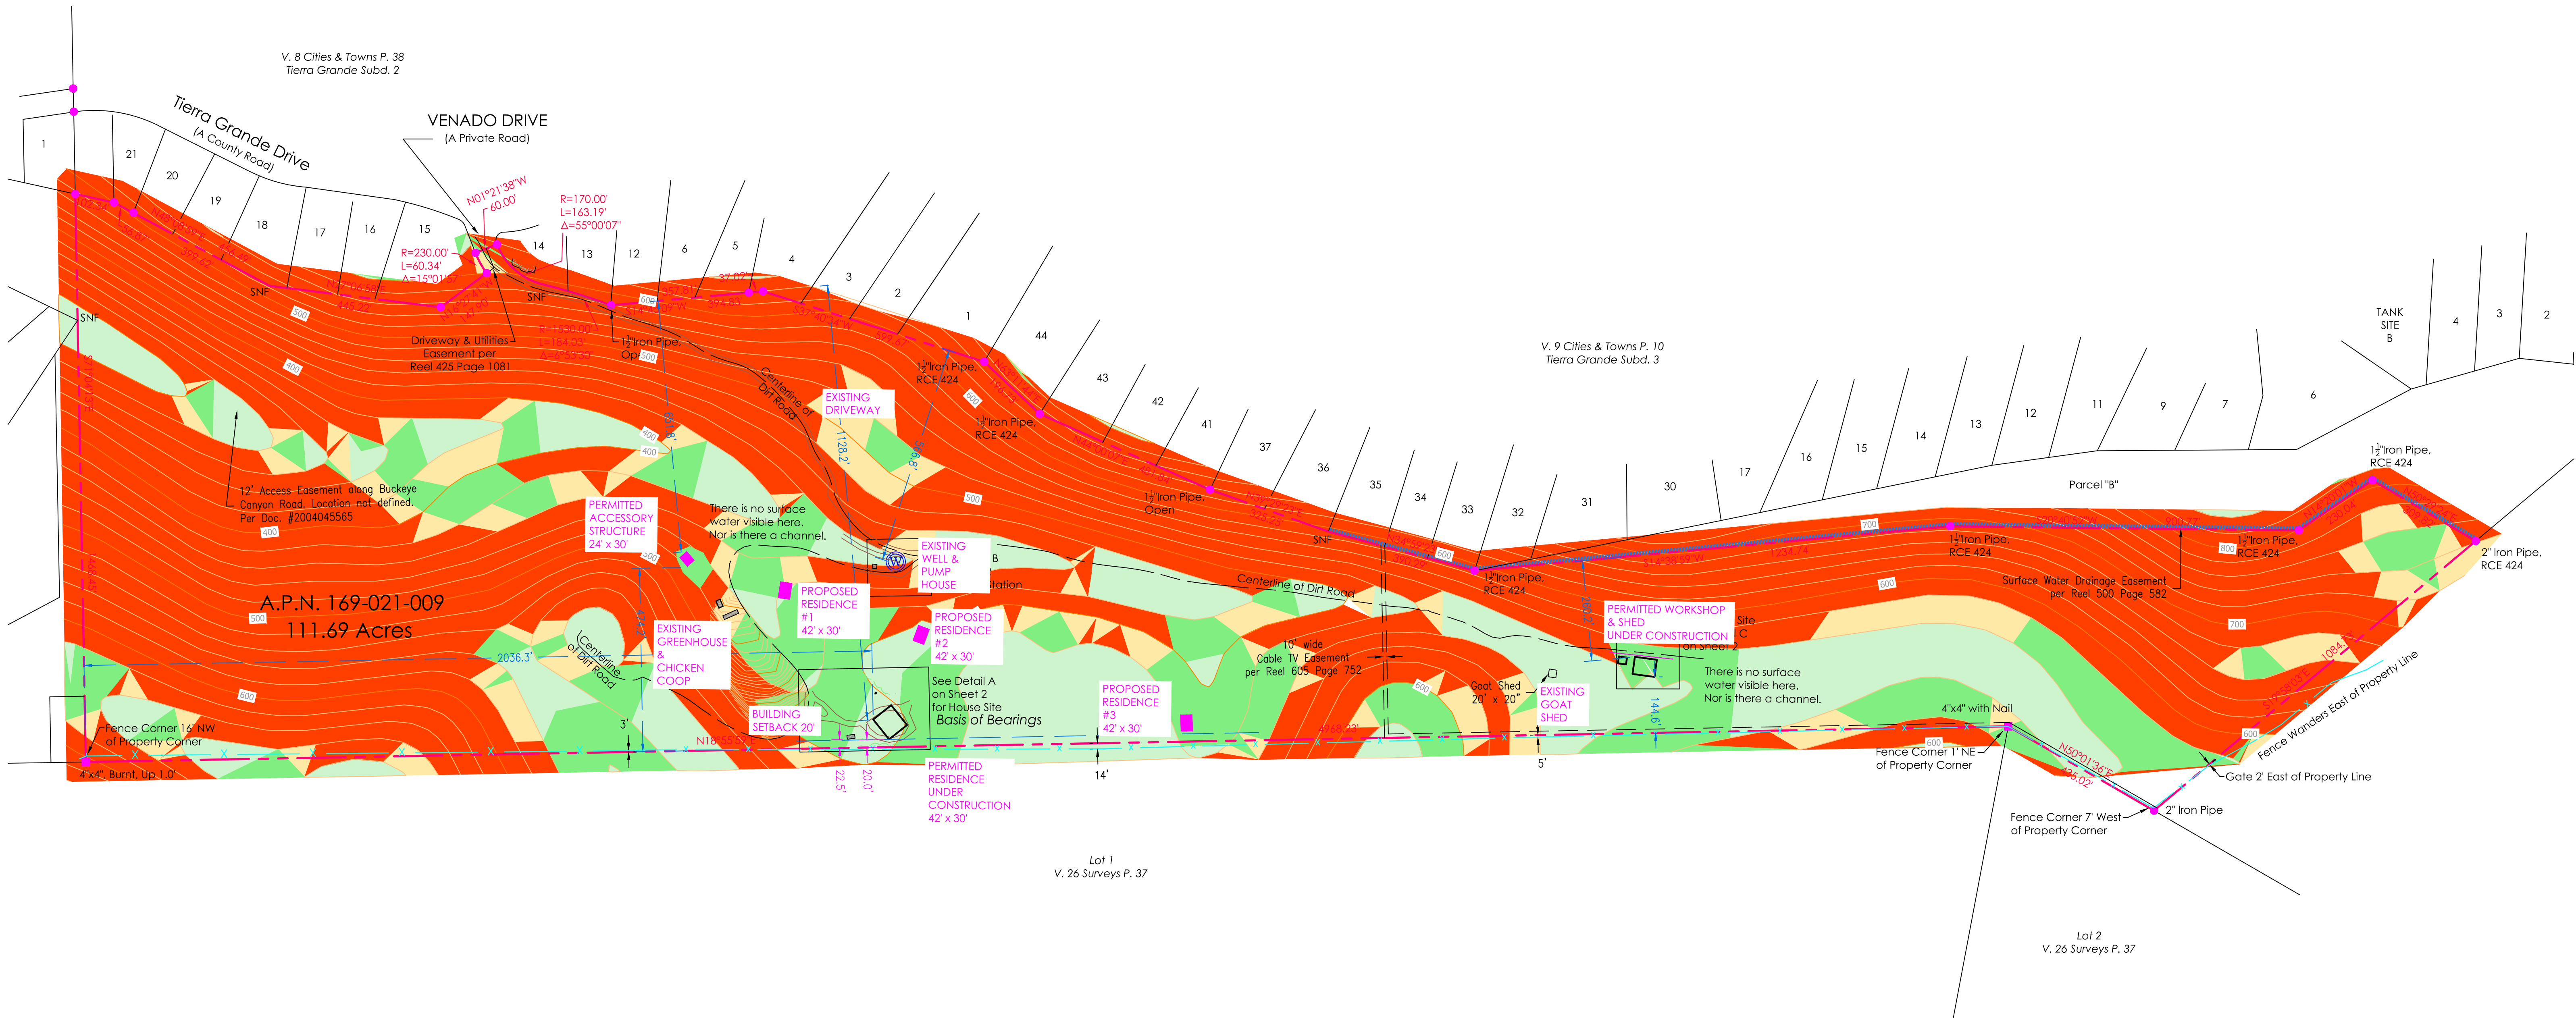

PREPARED FOR: Bob Winkleblack
SURVEYED BY: POLARIS CONSULTING
P.O. BOX 1378
CARMEL VALLEY, CA 93924
831-659-9564
SCALE: 1" = 200' VIEW: Sheet 4 DATE: 1-30-2025
FILE NAME: Winkleblack Topo.dwg JOB #19164 Sheet 4 of 4



Index #08 - Assessor Parcel Map

SURVEY
OF
LANDS OF WINLEBLACK
A.P.N. 169-021-009
WITHIN LOT 4 OF THE JAMES MEADOWS TRACT,
CARMEL VALLEY, CALIFORNIA

LEGEND

- FOUND MONUMENT, AS NOTED
- WELL
- PROPERTY LINE
- LOT LINE
- CENTERLINE OF DIRT ROAD
- WIRE FENCE LINE

Slopes Table			
Range	Minimum Slope	Maximum Slope	Color
1	0%	10%	
2	10%	25%	
3	25%	30%	
4	30%	100%	

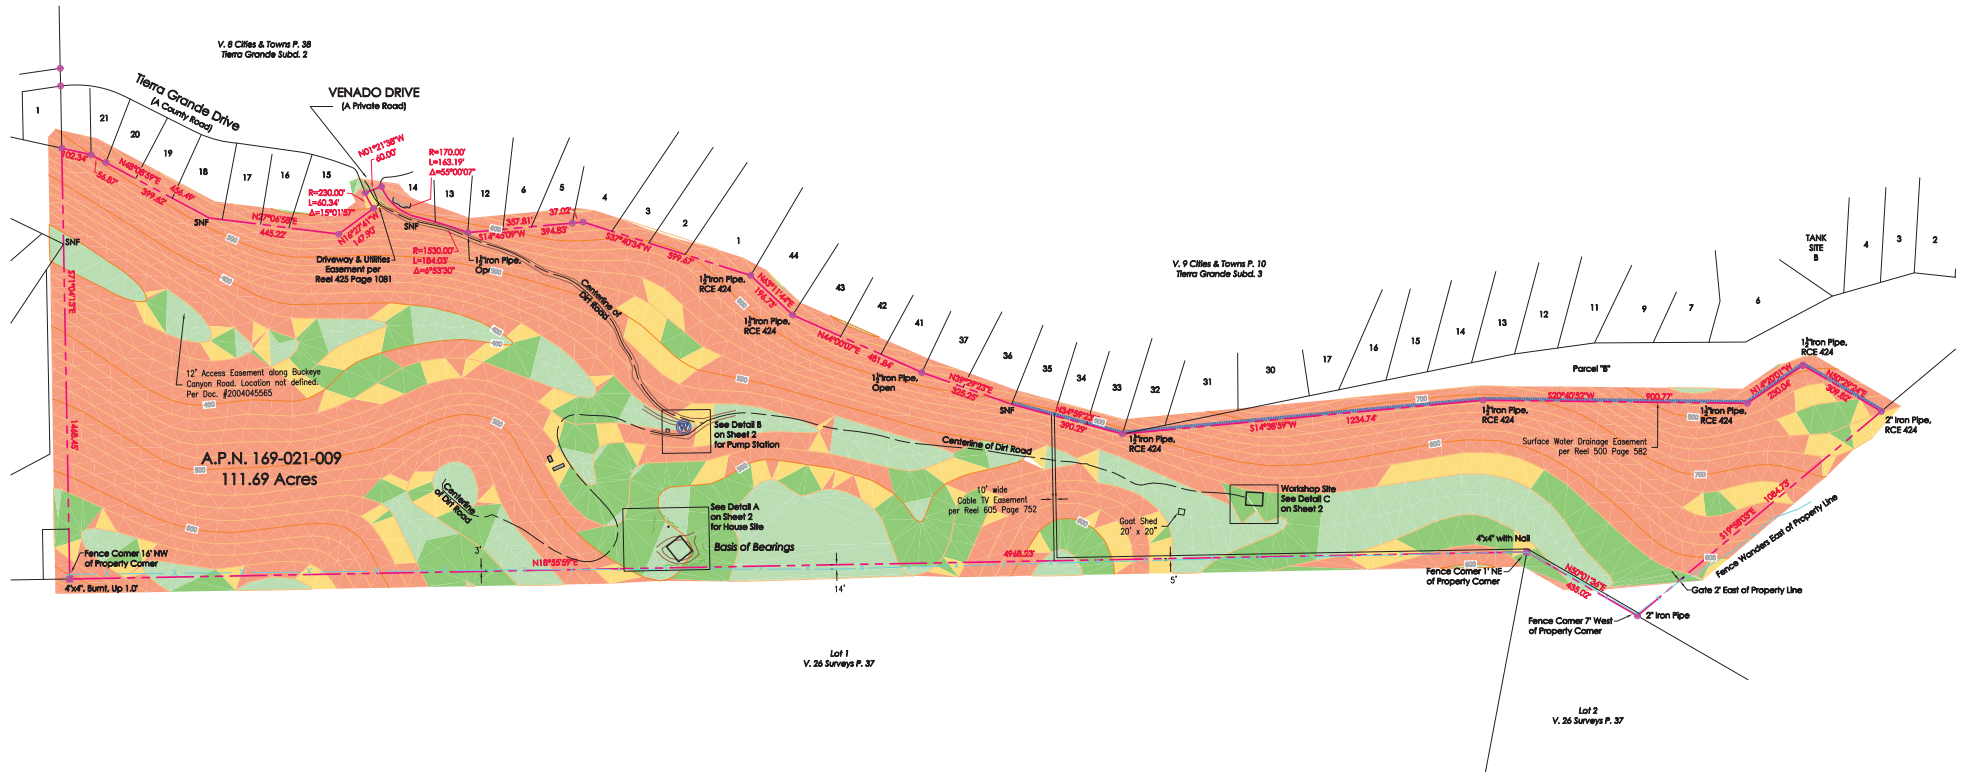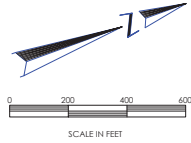

PREPARED FOR: Bob Winkleblack
SURVEYED BY: POLARIS CONSULTING
P.O. BOX 1378
CARMEL VALLEY, CA 93924
831-659-9564

SCALE: 1" = 200' VIEW: Sheet 4 DATE: March 26, 2021
FILE NAME: Winkleblack Topo.dwg JOB #19164 Sheet 4 of 4

