


# Attachment 6

This page intentionally left blank.

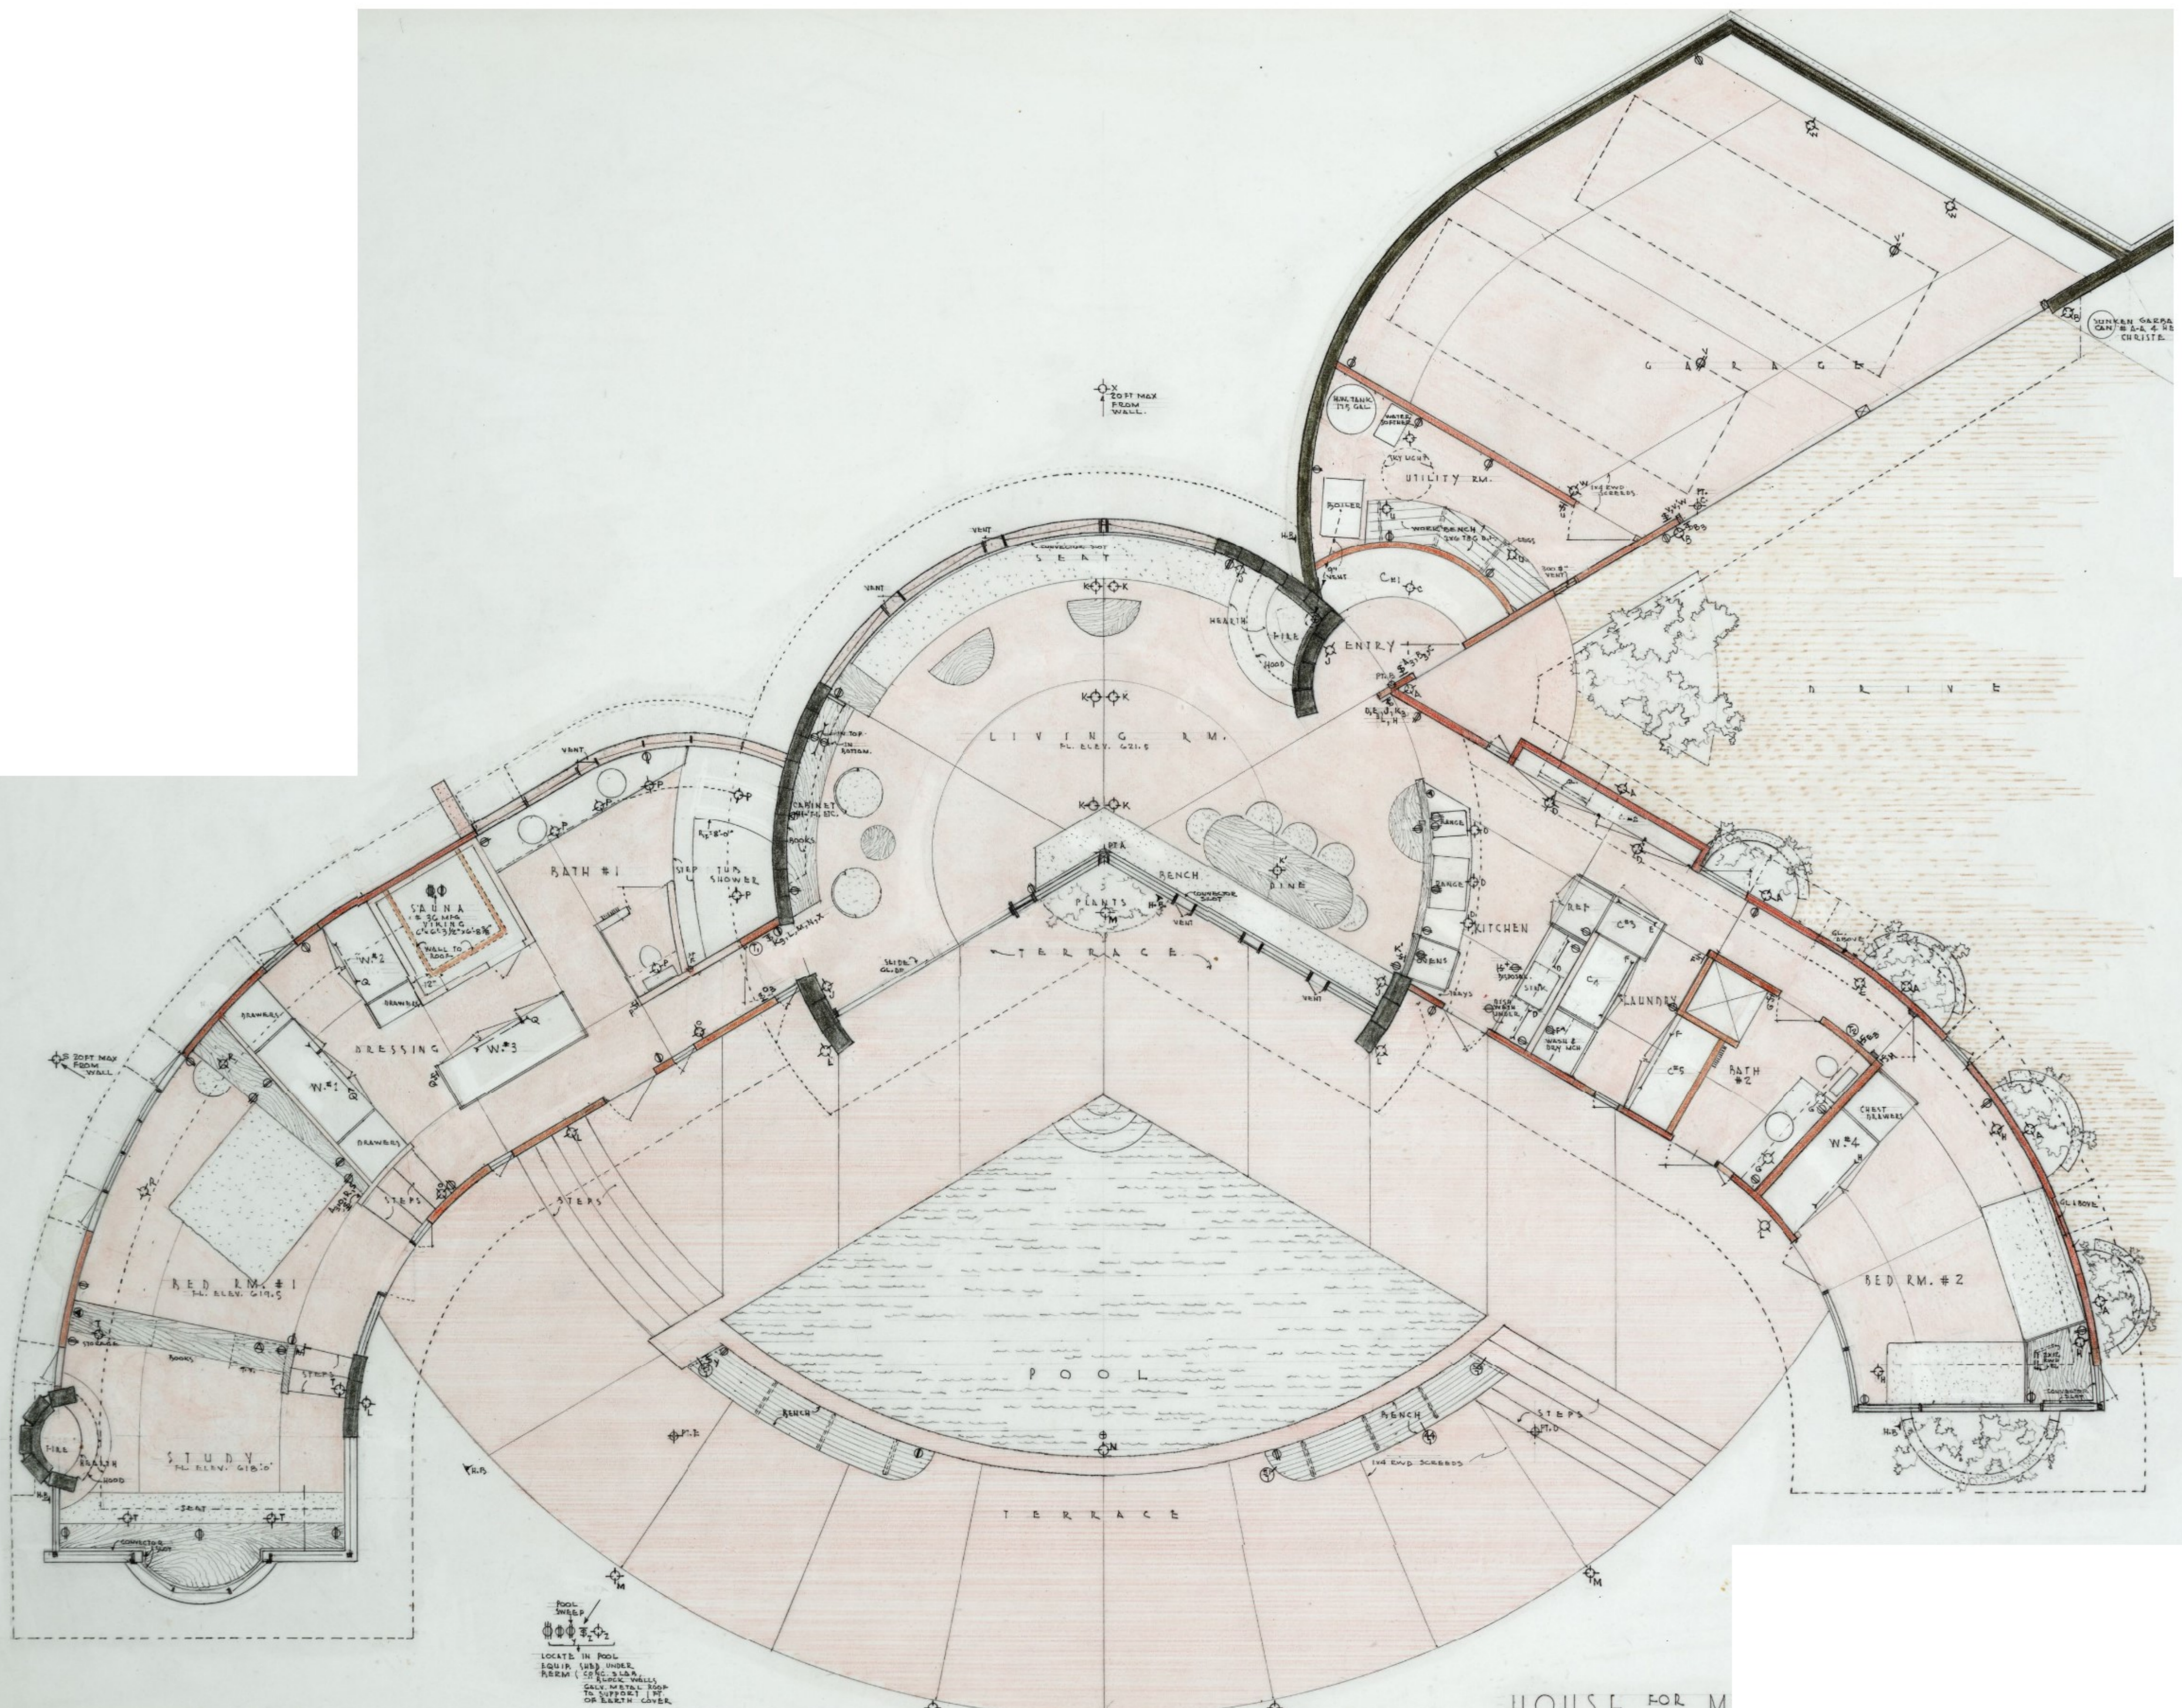

- ELECTRICAL SYMBOLS**
- ⊕ CEILING, WALL, OR YARD LIGHT, LETTER REFERS TO CONTROL SWITCH.
  - ⊕ WALL SWITCH, LETTER REFERS TO OUTLET AS CONTROLLED. NUMBER INDICATES MULTIPLE WAY SWITCH, MFG. SIERRA, SERIES # 5012, 5 ETC. 2 WEATHER PLATES (W.P.) REQUIRED. # 1, 2, 3 DIMMERS, SERIES # 2100. GANG SWITCHES, PLATES ARE WOOD GRAIN, BUT BRIDGE IN GARAGE & SHOP-SMOOTH PLATES DUPLX CONVENIENCE. OUTLETS MFG. SIERRA 1800 SERIES. OUTLETS & PLATES ARE WOOD GRAIN IN WOOD, OTHER WISE PRIGE. 5 WEATHER PROOF BOX COVER ASSEMBLIES # 1800-W.P.
  - ⊕ 220 VOLT OUTLET
  - ⊕ FLUORESCENT FIXTURE
  - ⊕ ELECTRIC WALL HEATER (ONE/PATH) # 510 RW. MFG. WESTIX
  - ⊕ TELEPHONE OUTLET # SIERRA WOOD GRAIN COVER PL.
  - ⊕ T.V. OUTLET
  - ⊕ THERMOSTAT

**LIGHT FIXTURES**




FIXTURE	LOCATION	QTY.	NO.
PERCOLITE # 3041-5 R30 OR EQUAL AS MFG. BY HALO.	A, B, J, K, L, P, T		20
HALO # H 5112	C, U, W		7
PERCOLITE # 3124 # 3132 OR EQUAL.	E, F, M, Q	2	20 2PT 4E 3PT
ALKO # 115 SW	D, H, I, L		3
SHALLA # 580 (BLACK) SET IN ABOVE GROUND. FROM J-BOW.	M		5
SYLVANIA # 135-102 A	S, X		2
PORCELAIN SOCKET 3/8" # 9814 MFG. LEVITON OR EQUAL	A, B, J, P, T		1
	D, E, H, I, R, Q		5
	F, M		14
	P, G		3
	K		6
	Z		1


- ELECTRICAL EQUIPMENT**
- RANGE TOP: JENN-AIR # 2550 E05 & 2525ERS - SATIN CHROME
  - DISC. OVENS: THERMADOR # MTR-24
  - GARAGE DISPOSAL: WASTE KING # 6800
  - DISH WASHER: KITCHEN AID # KDI-5, COPPERTONE, TRIM KIT
  - TWO GARAGE DR. OPERATORS: WAGNER # CR+ RADIO CONTROLS
  - # NO HEADROOM BRACKETS, OR EQUAL.
  - # CLOTHES WASH-DRY MCH.: BY OWNER
  - NOTE: OVENS, RANGE TOP, & CLOTHES WASH-DRY MCH. REQUIRE EXTERIOR VENTING

**SCHEDULE OF DRAWINGS**

SH. NO.	DESCRIPTION
①	SITE & PLOT PLAN
②	FLOOR PLAN
③	ELEVATIONS
④	FIREPLACE } PLAN & DETLS. HEATING
⑤	ROOF FRAMING PLAN & DETLS.
⑥	INTERIOR ELEV. & MILL DETLS. KITCHEN PLAN & DETLS. CABINET DETLS.
⑦	EXTERIOR MILL DETLS.
⑧-⑨	SPECIFICATIONS

HOUSE FOR M  
MARK & MARY

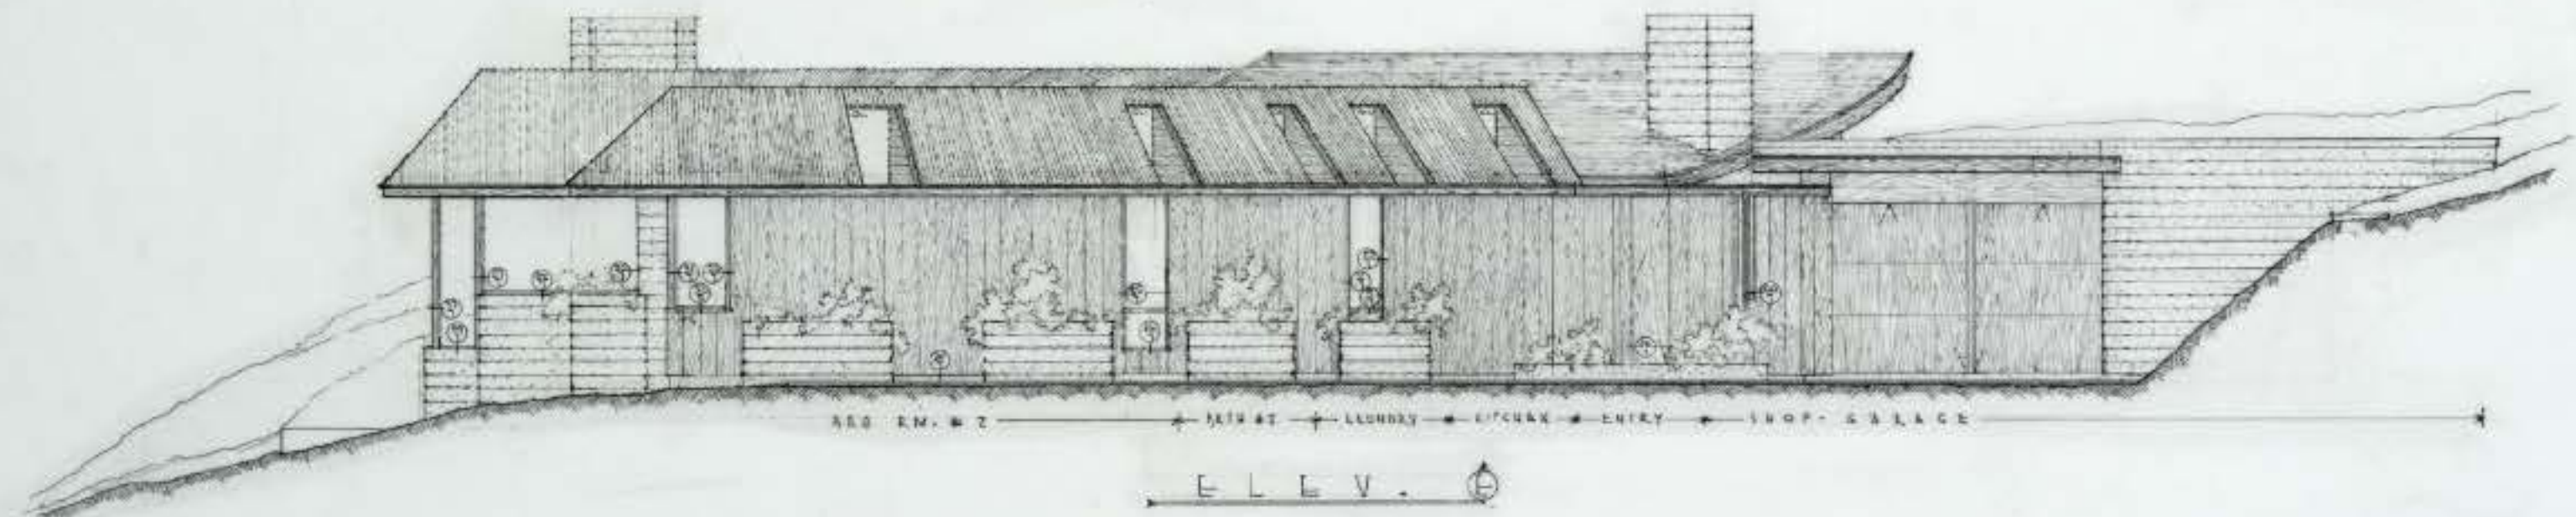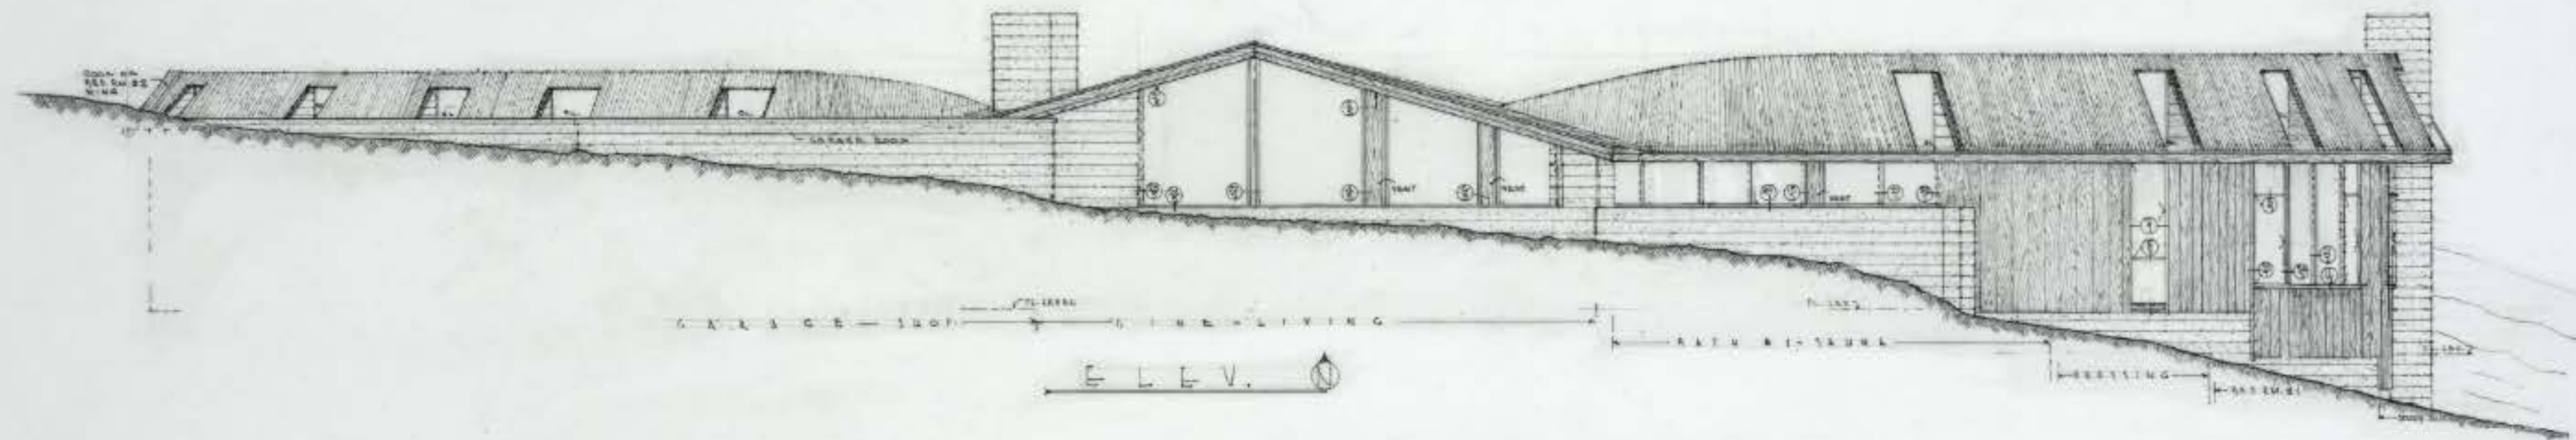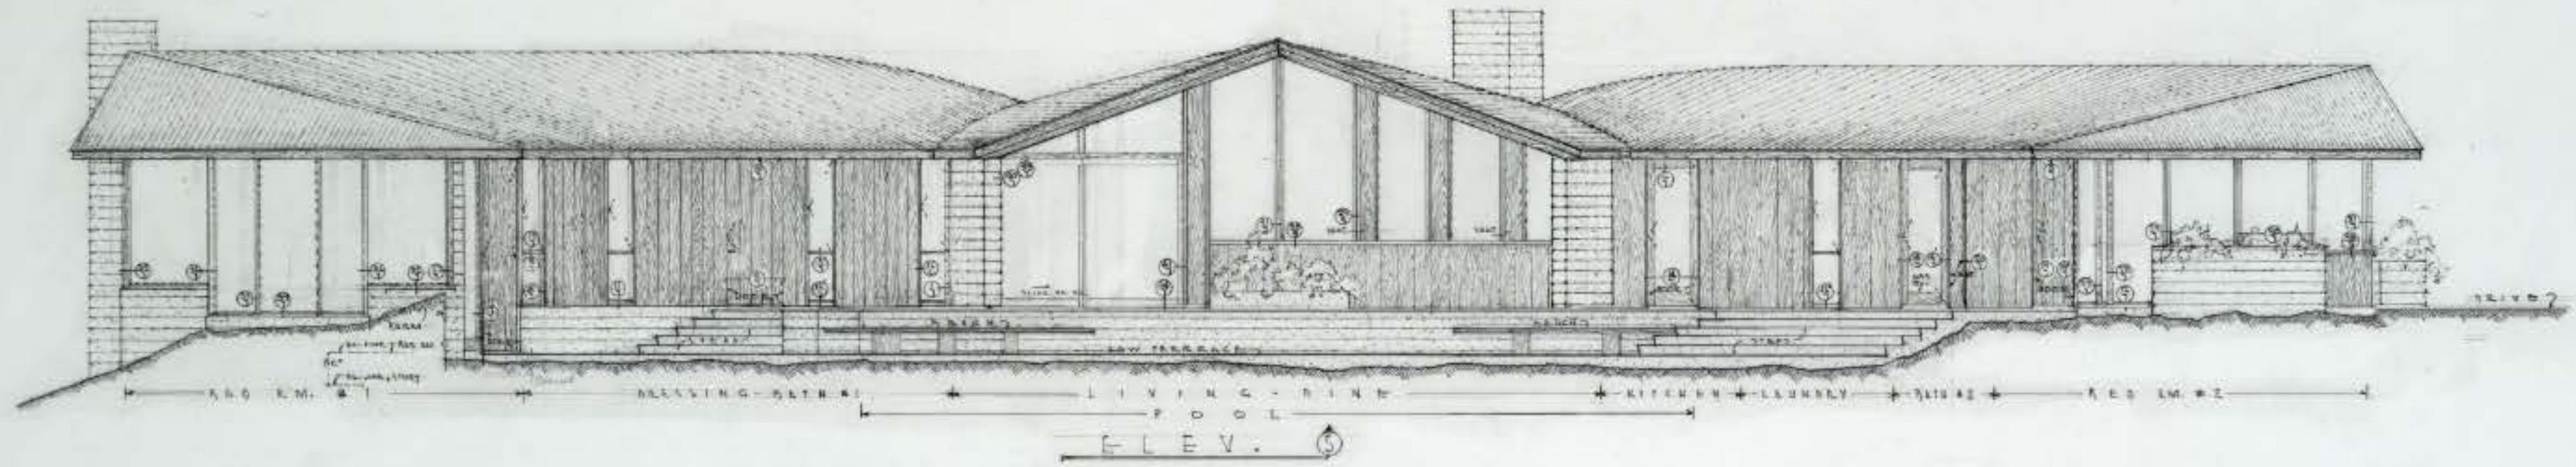

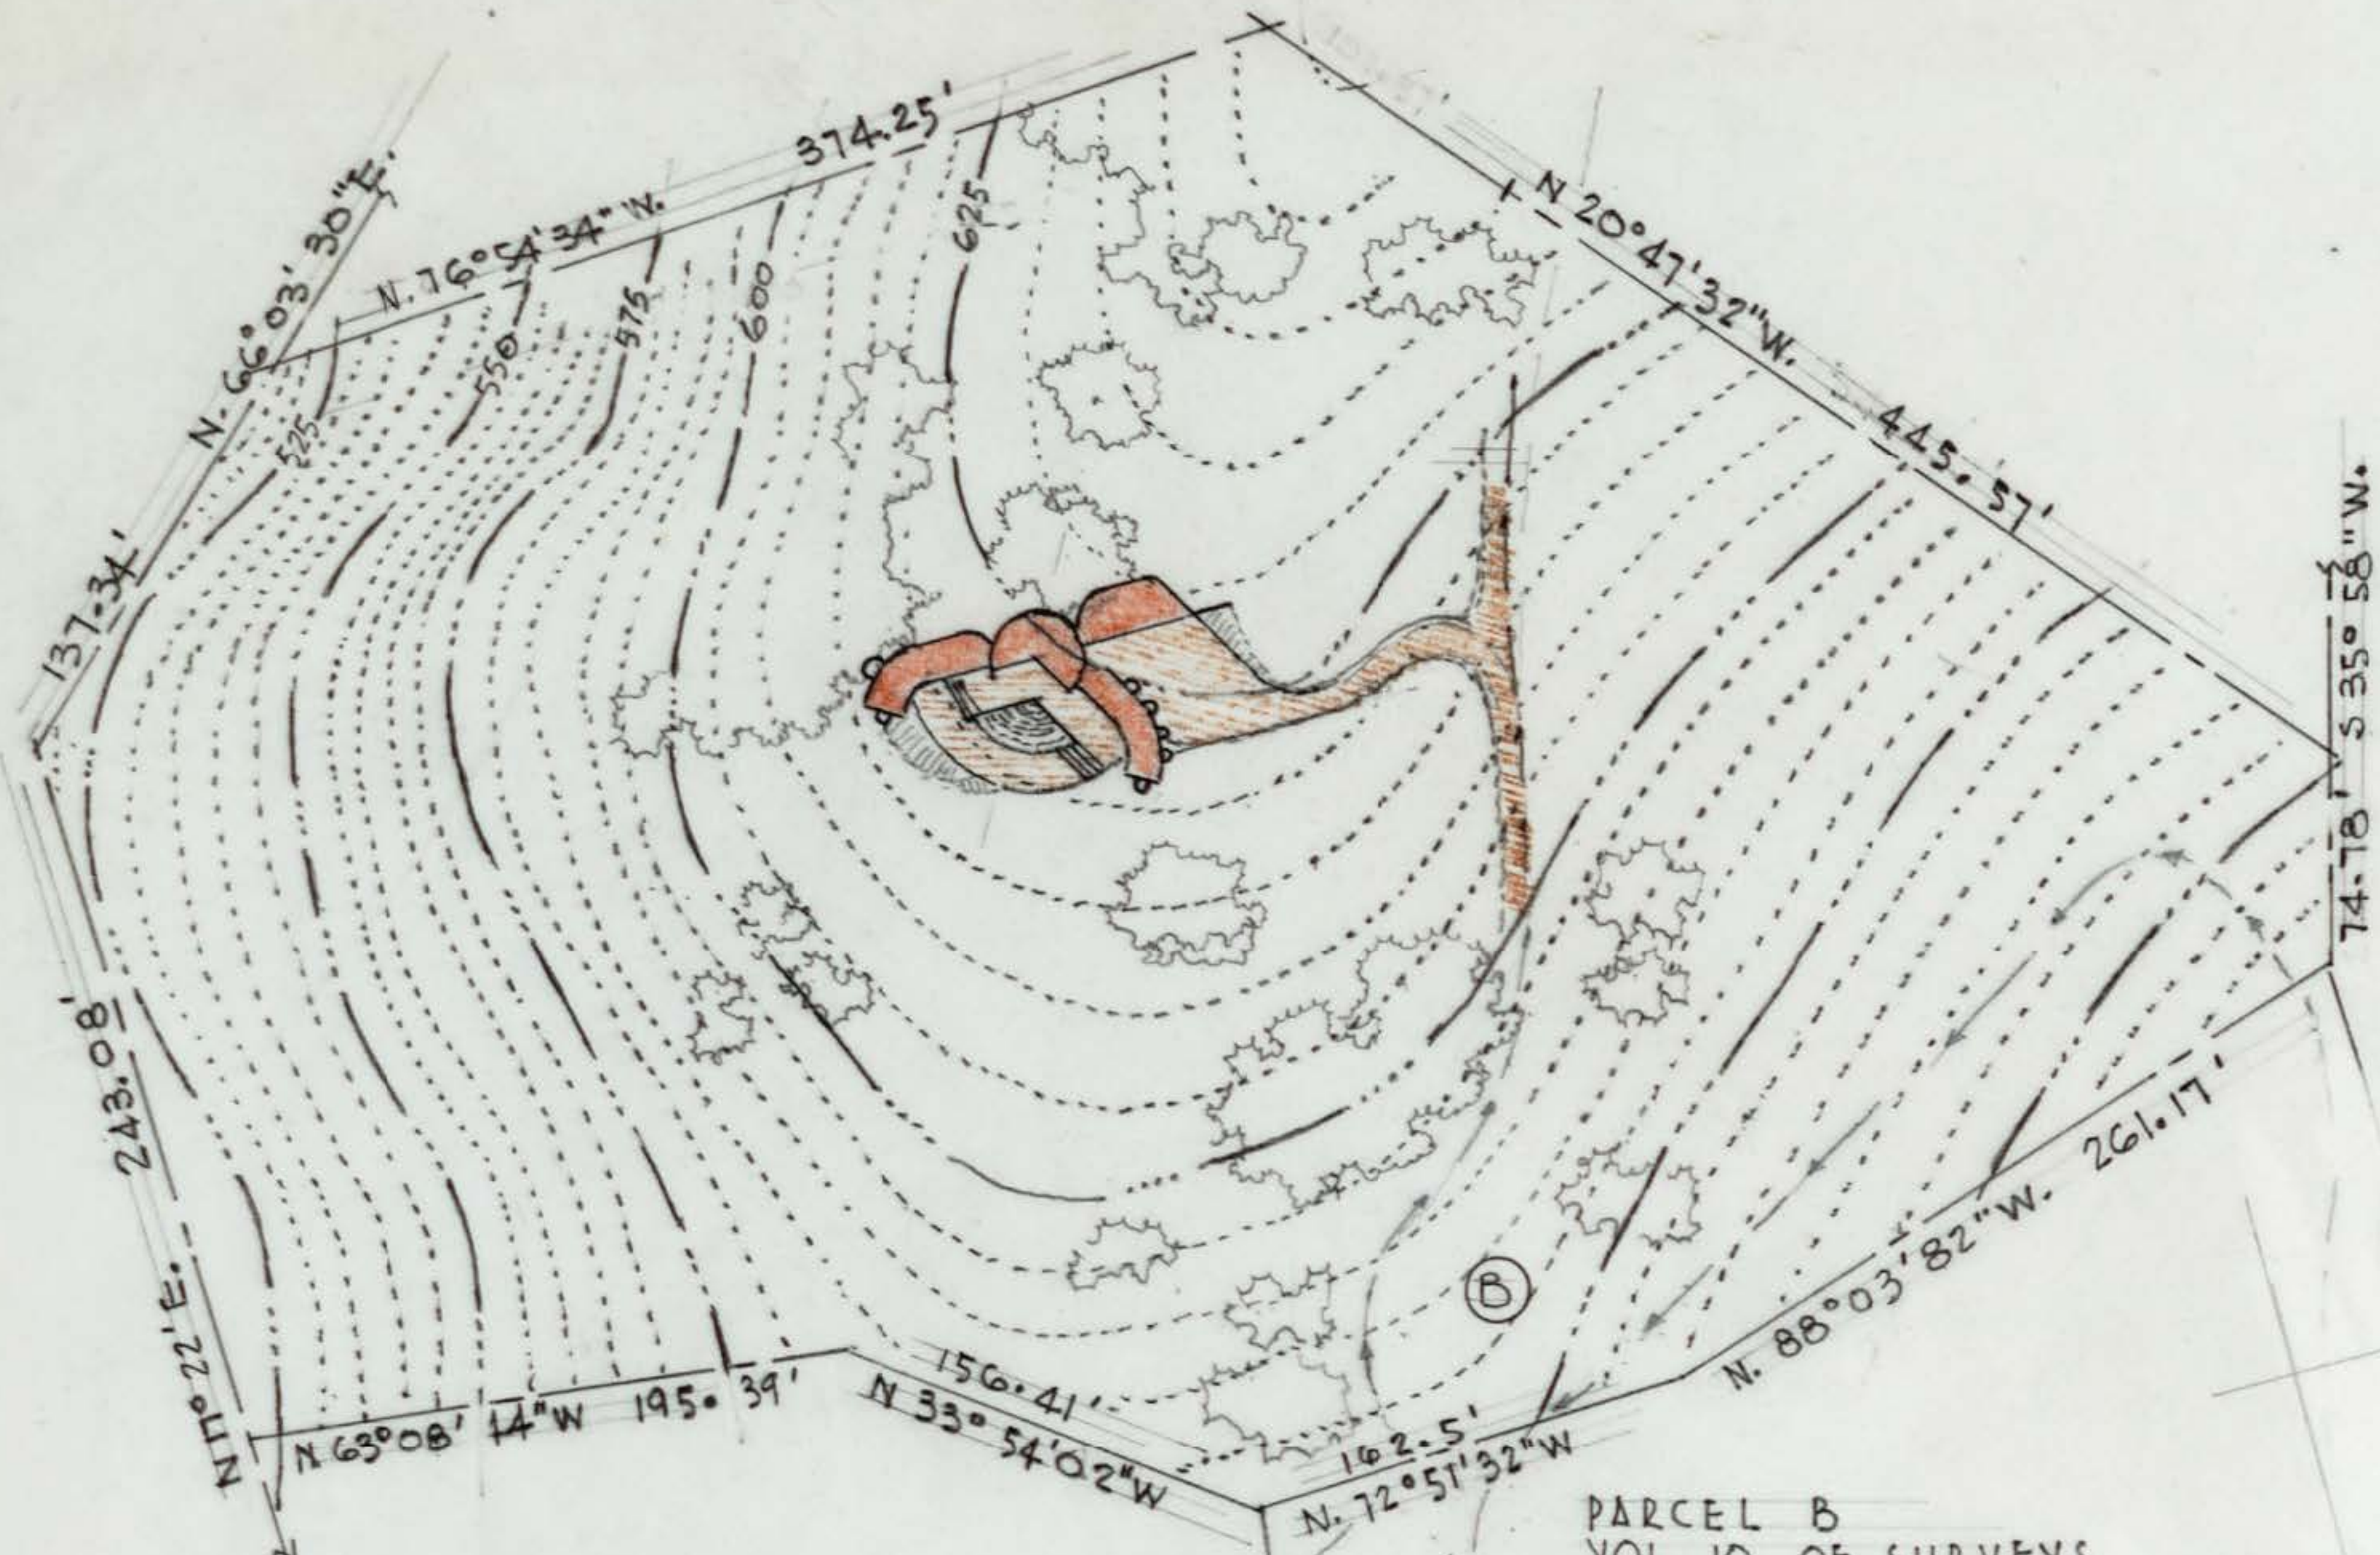

PARCEL B  
 VOL. 10 OF SURVEYS

This page intentionally left blank