



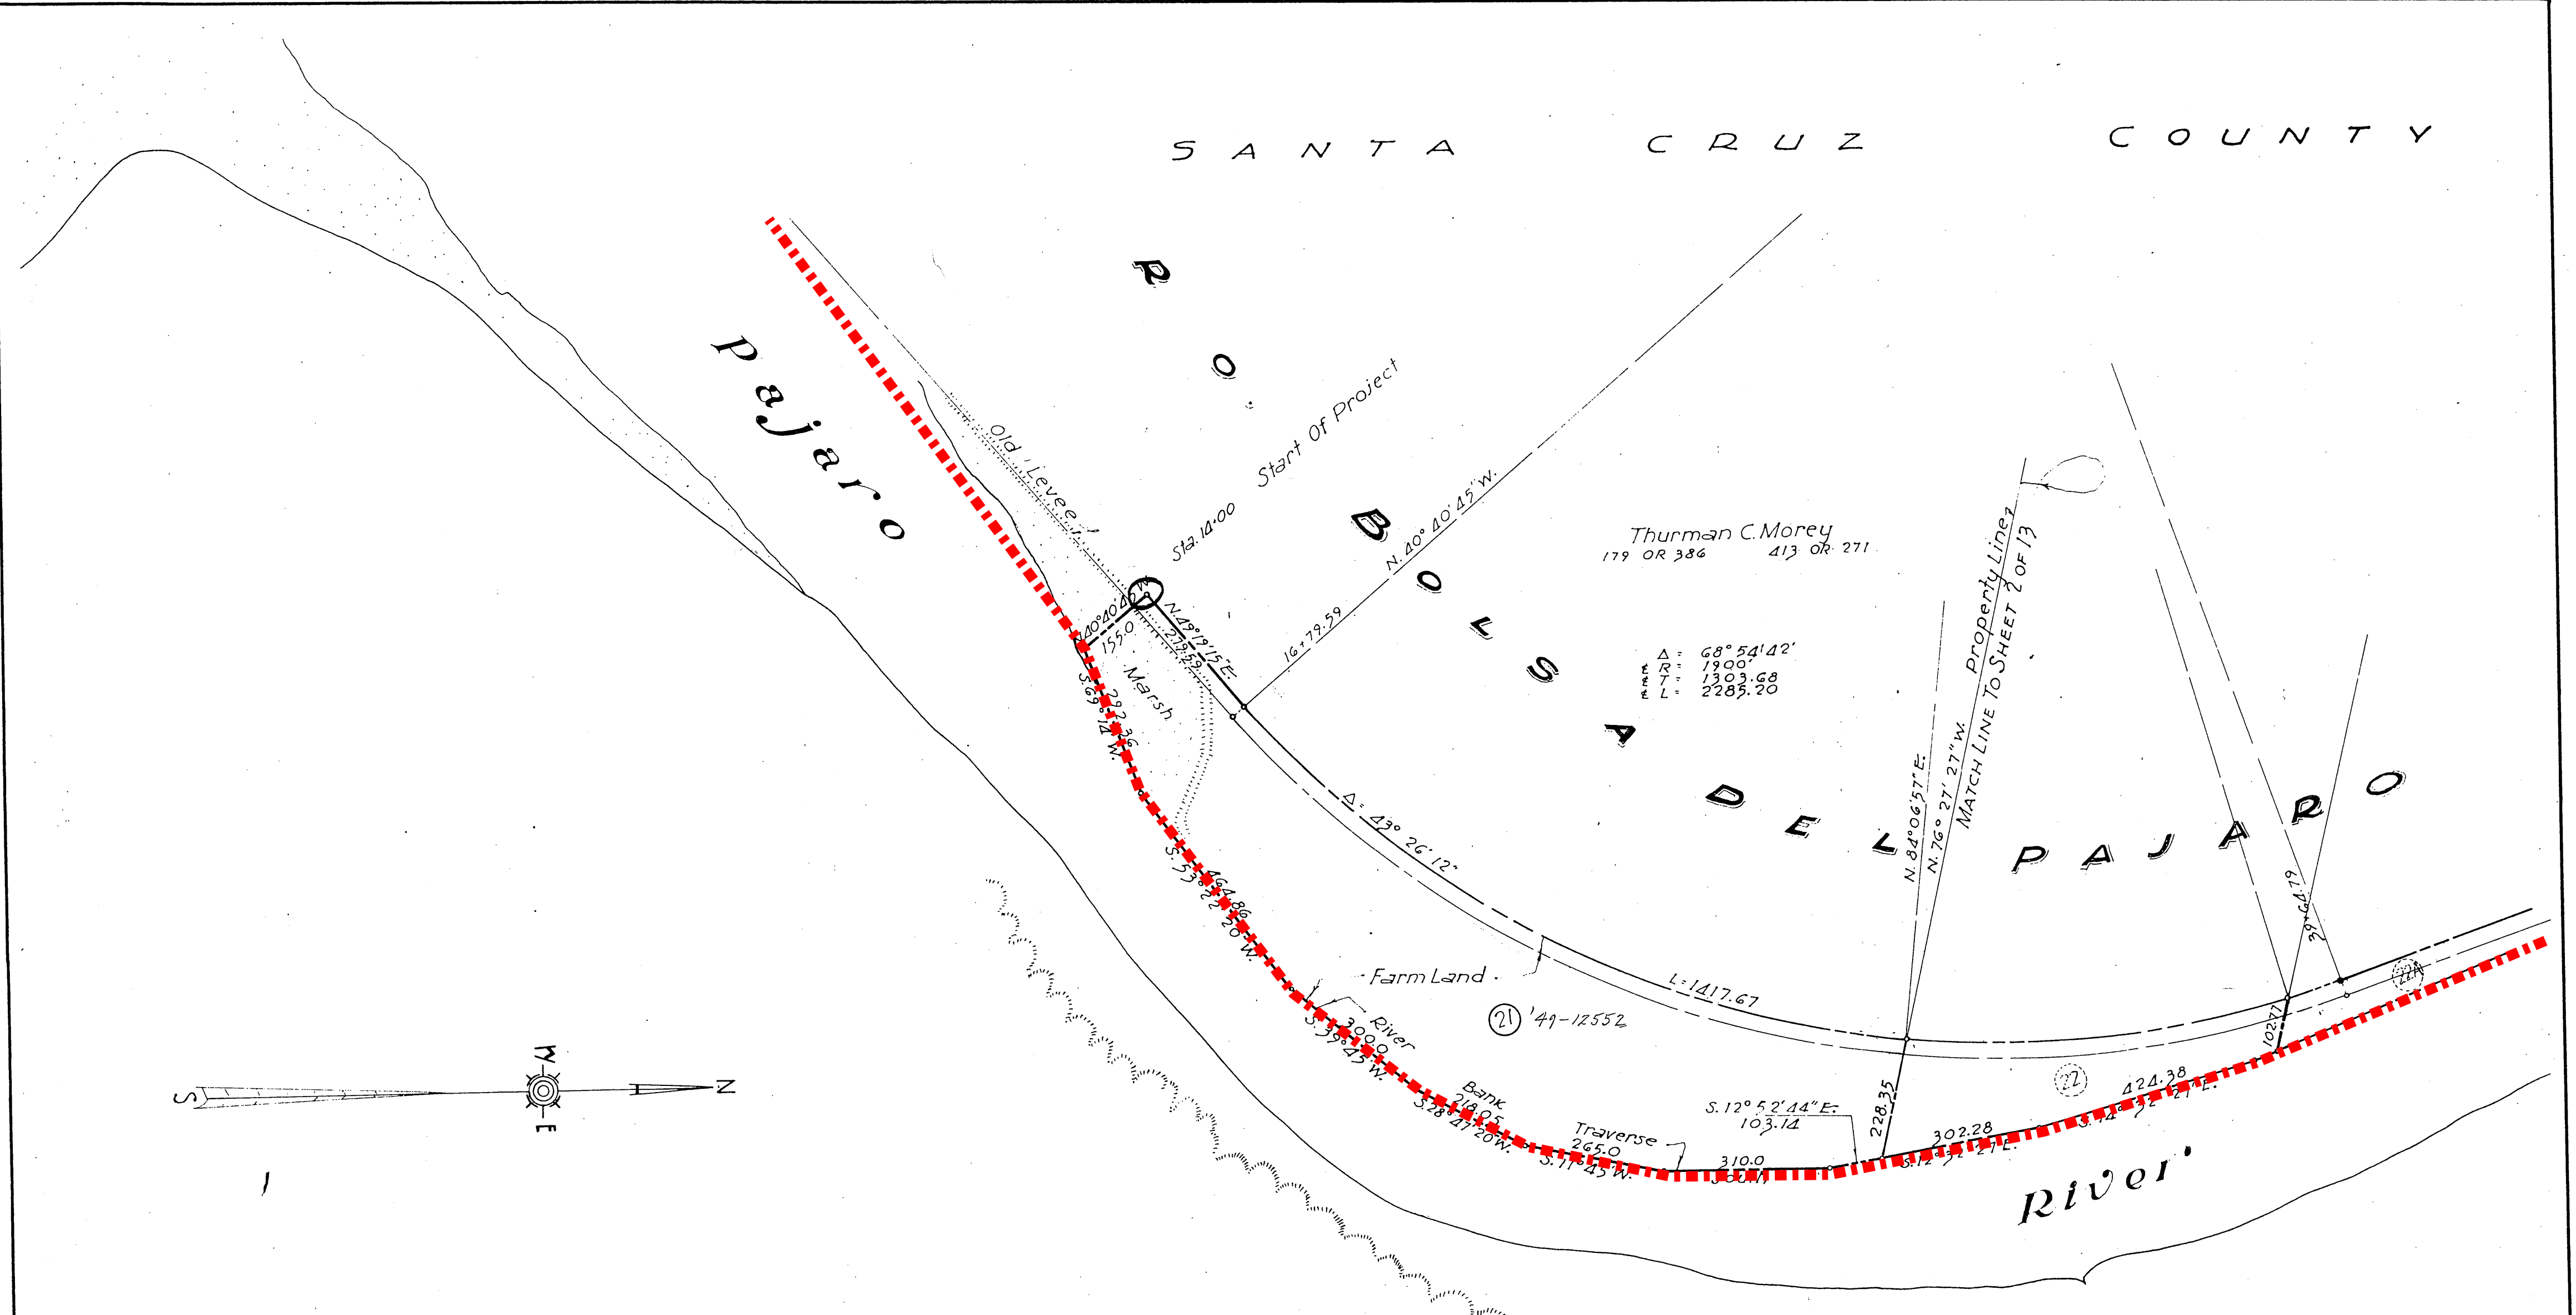

LAND CLASSIFICATION DATA							OFFICE OF COUNTY SURVEYOR COUNTY OF SANTA CRUZ STATE OF CALIFORNIA	
SYMBOLS	REMARKS	PARCEL NO.	FARM ACRES	OTHER LAND	BRUSH LAND	RIVER BOTTOM		
○	Parcel Number	21	1139			104	12	43
---	Rancho Boundary							
---	Parcel & Right of Way Bdy.							
---	Property Lines							
---	Subdivision Boundary							
---	Radial & Lot Lines							
---	Center Line of Levee							
---	Land Classification Bdy.							
---	Where not parcel or							
---	Right of Way Boundary							
							PAJARO RIVER PROJECT ACQUISITION MAPS	
							ARNOLD M. BALDWIN COUNTY SURVEYOR	
							SCALE: 1" = 200'	DATE: APRIL 2, 1949
							SURVEYED BY:	
							DRAWN BY: Jpl/b	

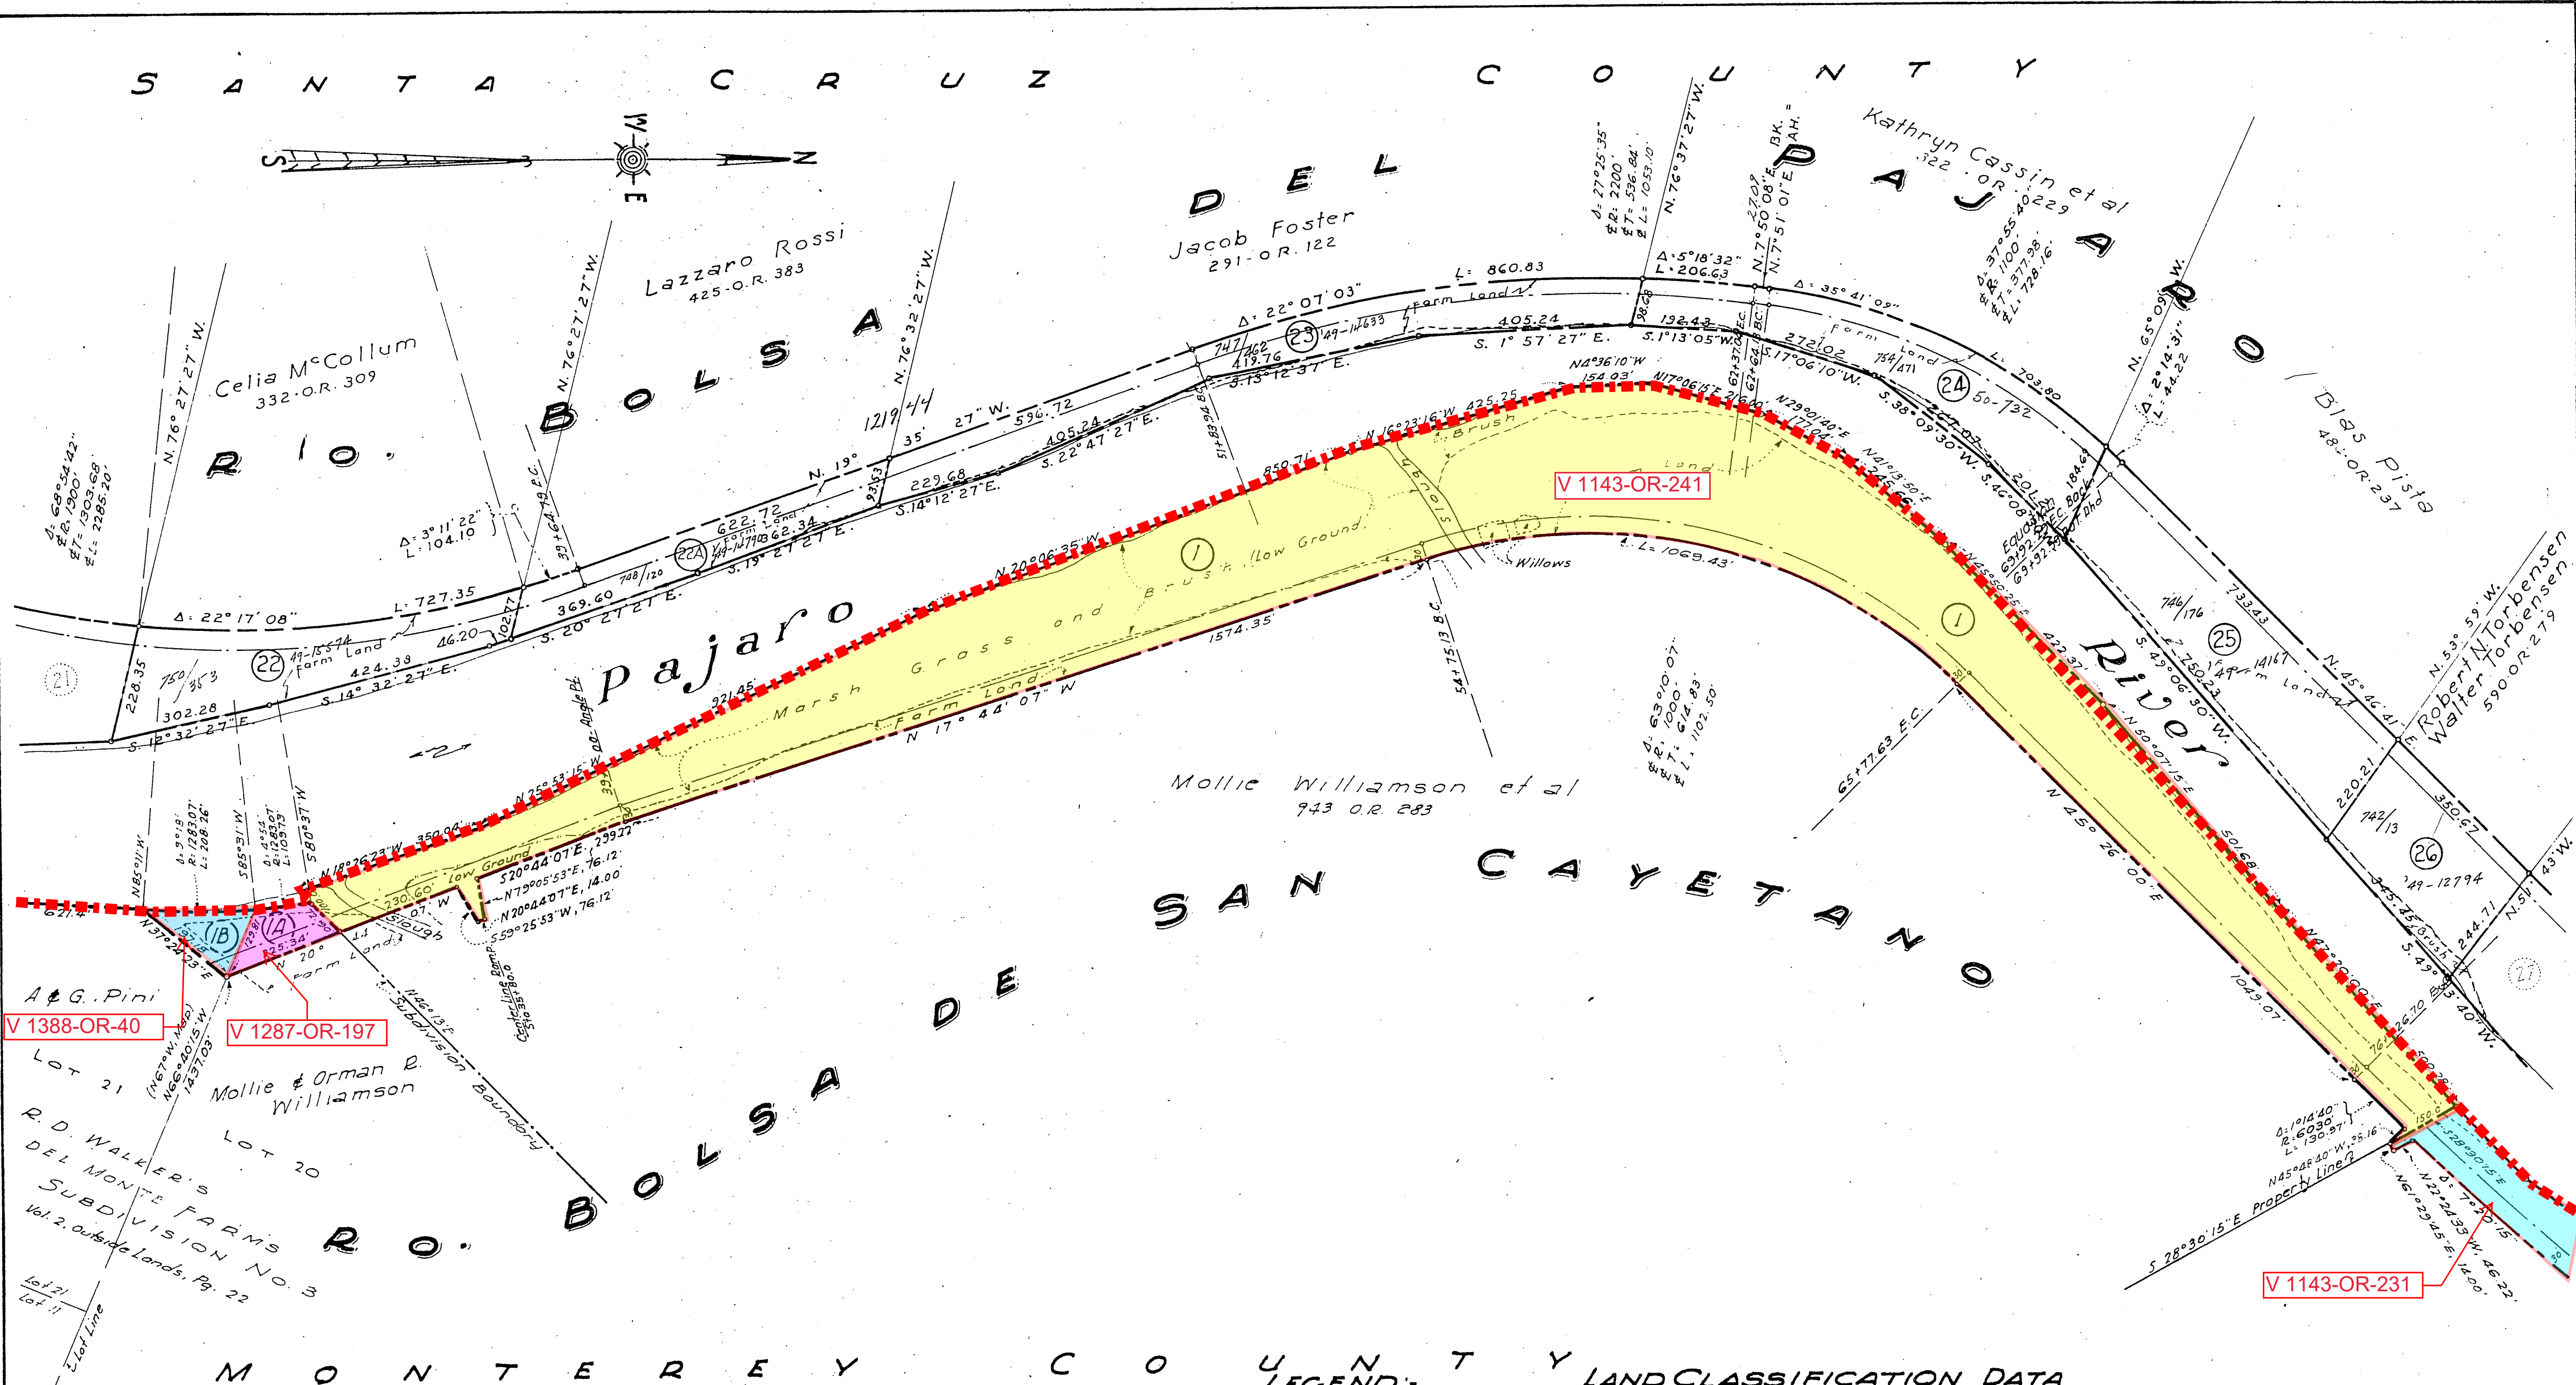

V 1388-OR-40

V 1287-OR-197

V 1143-OR-241

V 1143-OR-231

Note: Data for that portion of this map lying in Monterey County was prepared by the office of H. Cozzens, Monterey County Surveyor


LEGEND:- LAND CLASSIFICATION DATA

SYMBOLS	REMARKS	PARCEL NO.	FARM LAND	OTHER LAND	BRUSH LAND	RIVER BOTTOM	TOTAL AC
(16)	Parcel Number	1-B	0.12Ac	-	0.15Ac	-	0.27
---	Rancho Boundary	1-A	0.27Ac	-	0.04Ac	-	0.31
---	Parcel & Right of Way Body	1	3.42Ac	-	8.80Ac	-	12.22
---	Property Lines	21	11.39Ac	-	-	1.04Ac	12.43
---	Subdivision Boundary	22	2.31Ac	-	-	-	2.31
---	Radial and Lot Lines	22A	1.33Ac	-	-	-	1.33
---	Centerline of Levee	23	2.73Ac	-	0.33Ac	-	3.06
---	Land Classification Body	24	2.41Ac	-	0.21Ac	-	2.62
---	Where not Parcel or	25	3.19Ac	-	0.21Ac	-	3.40
---	Right of Way Boundary	26	1.66Ac	-	0.16Ac	-	1.82

OFFICE OF COUNTY SURVEYOR
COUNTY OF SANTA CRUZ
STATE OF CALIFORNIA

PAJARO RIVER PROJECT
ACQUISITION MAPS
Arnold M. Baldwin COUNTY SURVEYOR

Scale 1 in. = 200 ft.
DATE October 1948
CHECKED BY J.D. & U.S.E.D.
FIELD NOTES

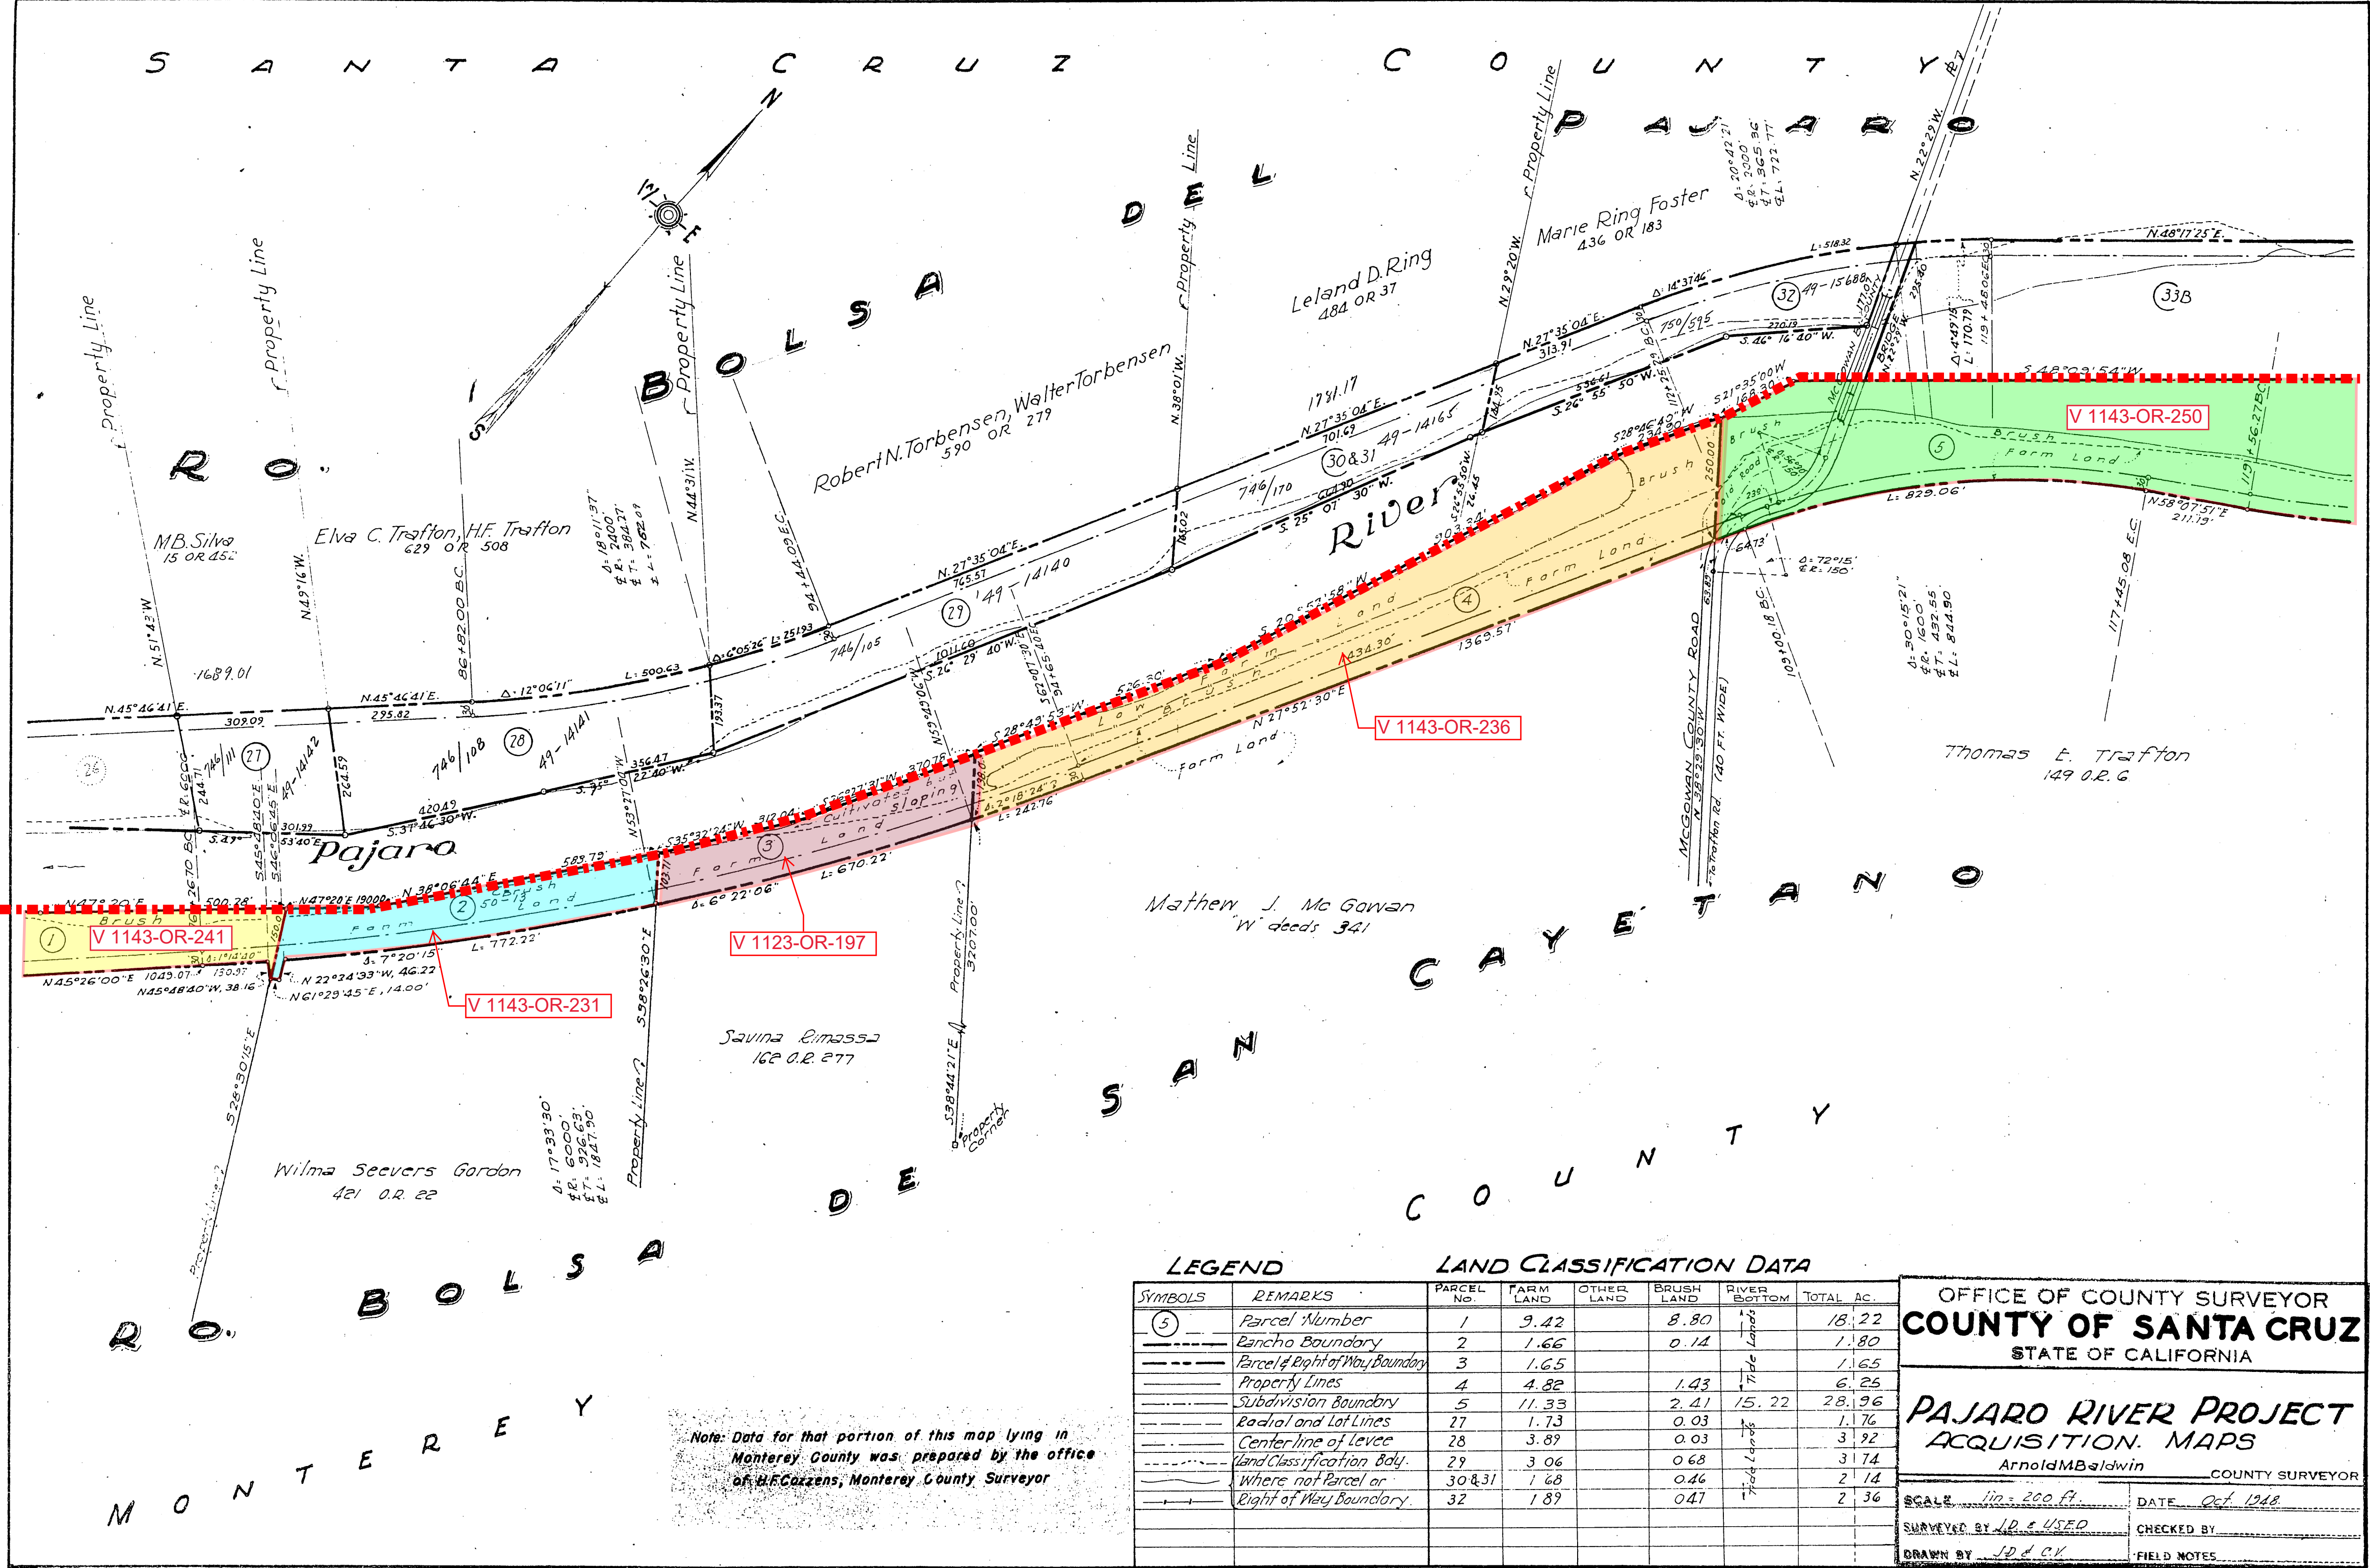


Note: Data for that portion of this map lying in Monterey County was prepared by the office of H.F. Cozzens, Monterey County Surveyor


LEGEND		LAND CLASSIFICATION DATA					
SYMBOLS	REMARKS	PARCEL No.	FARM LAND	OTHER LAND	BRUSH LAND	RIVER BOTTOM	TOTAL AC.
⑤	Parcel Number	1	9.42		8.80		18.22
---	Rancho Boundary	2	1.66		0.14		1.80
---	Parcel # Right of Way Boundary	3	1.65				1.65
---	Property Lines	4	4.82		1.43		6.25
---	Subdivision Boundary	5	11.33		2.41	15.22	28.96
---	Radial and Lot Lines	27	1.73		0.03		1.76
---	Center line of Levee	28	3.89		0.03		3.92
---	Land Classification Bdy.	29	3.06		0.68		3.74
---	Where not Parcel or	30 & 31	1.68		0.46		2.14
---	Right of Way Boundary	32	1.89		0.47		2.36

OFFICE OF COUNTY SURVEYOR
COUNTY OF SANTA CRUZ
STATE OF CALIFORNIA

PAJARO RIVER PROJECT
ACQUISITION MAPS
Arnold M. Baldwin
COUNTY SURVEYOR

SCALE 1 in = 200 ft.
DATE Oct 1948
SURVEYED BY J.D. & USED
DRAWN BY J.D. & C.V.
CHECKED BY
FIELD NOTES

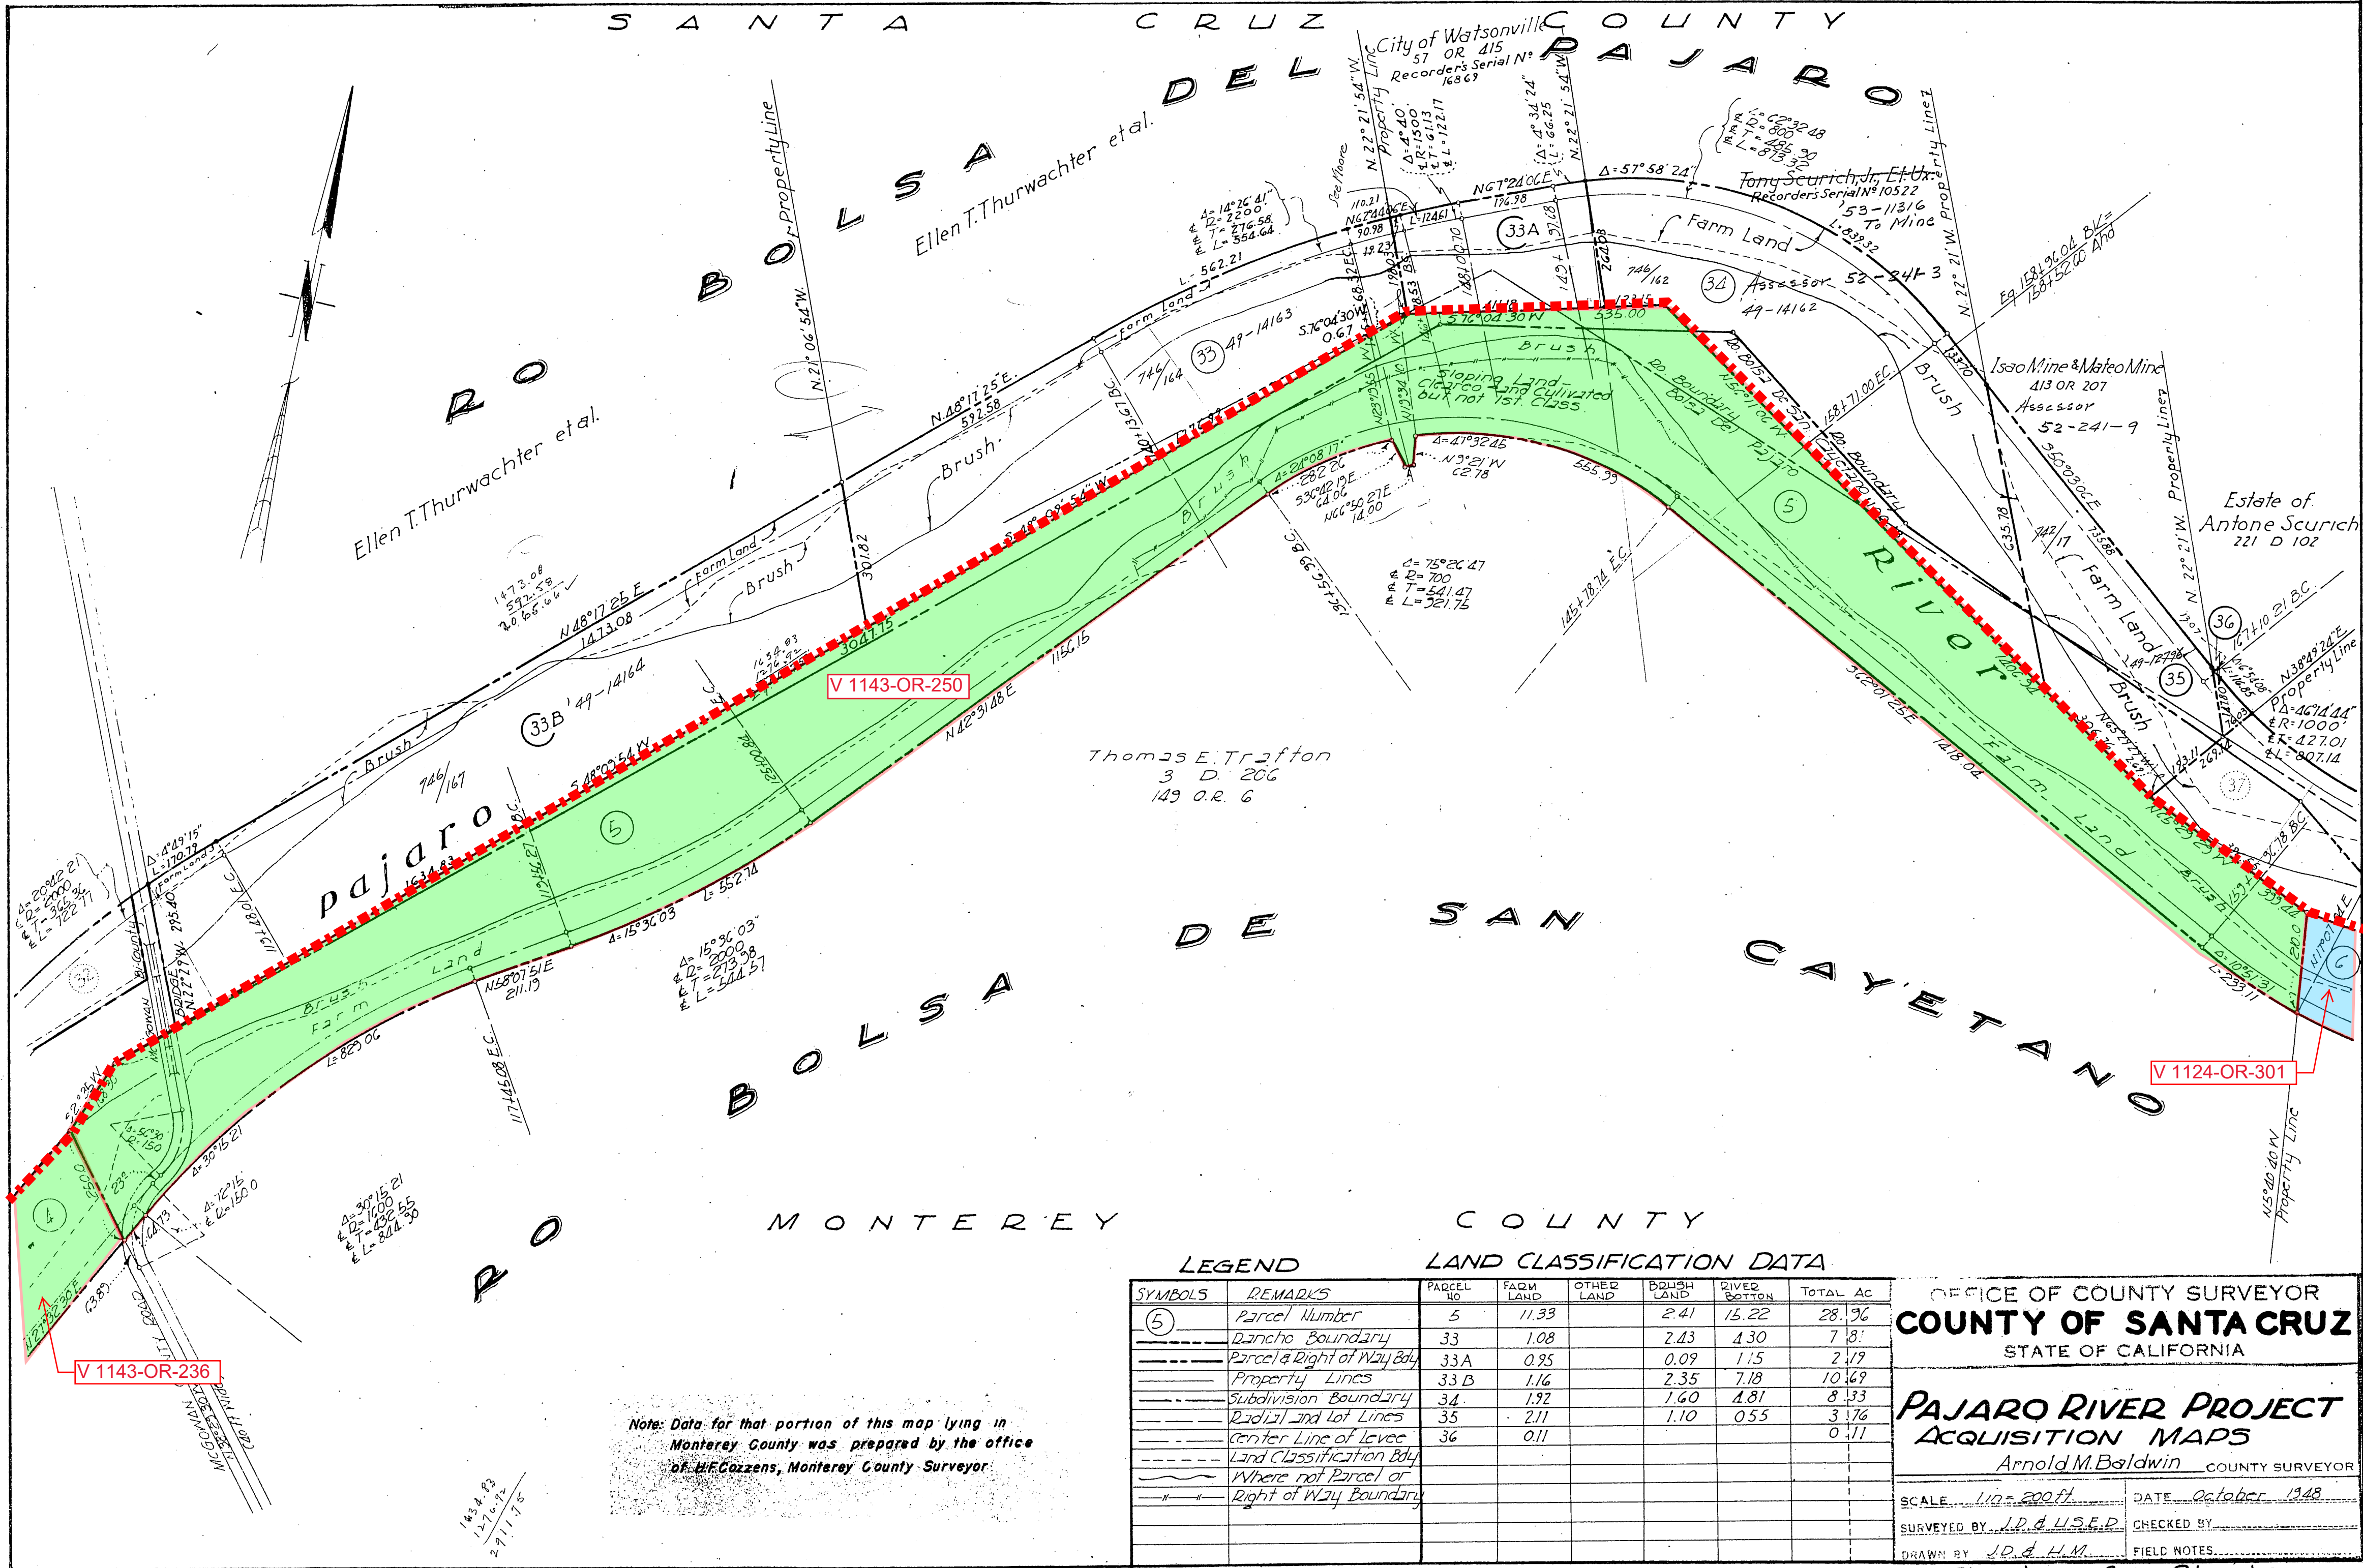

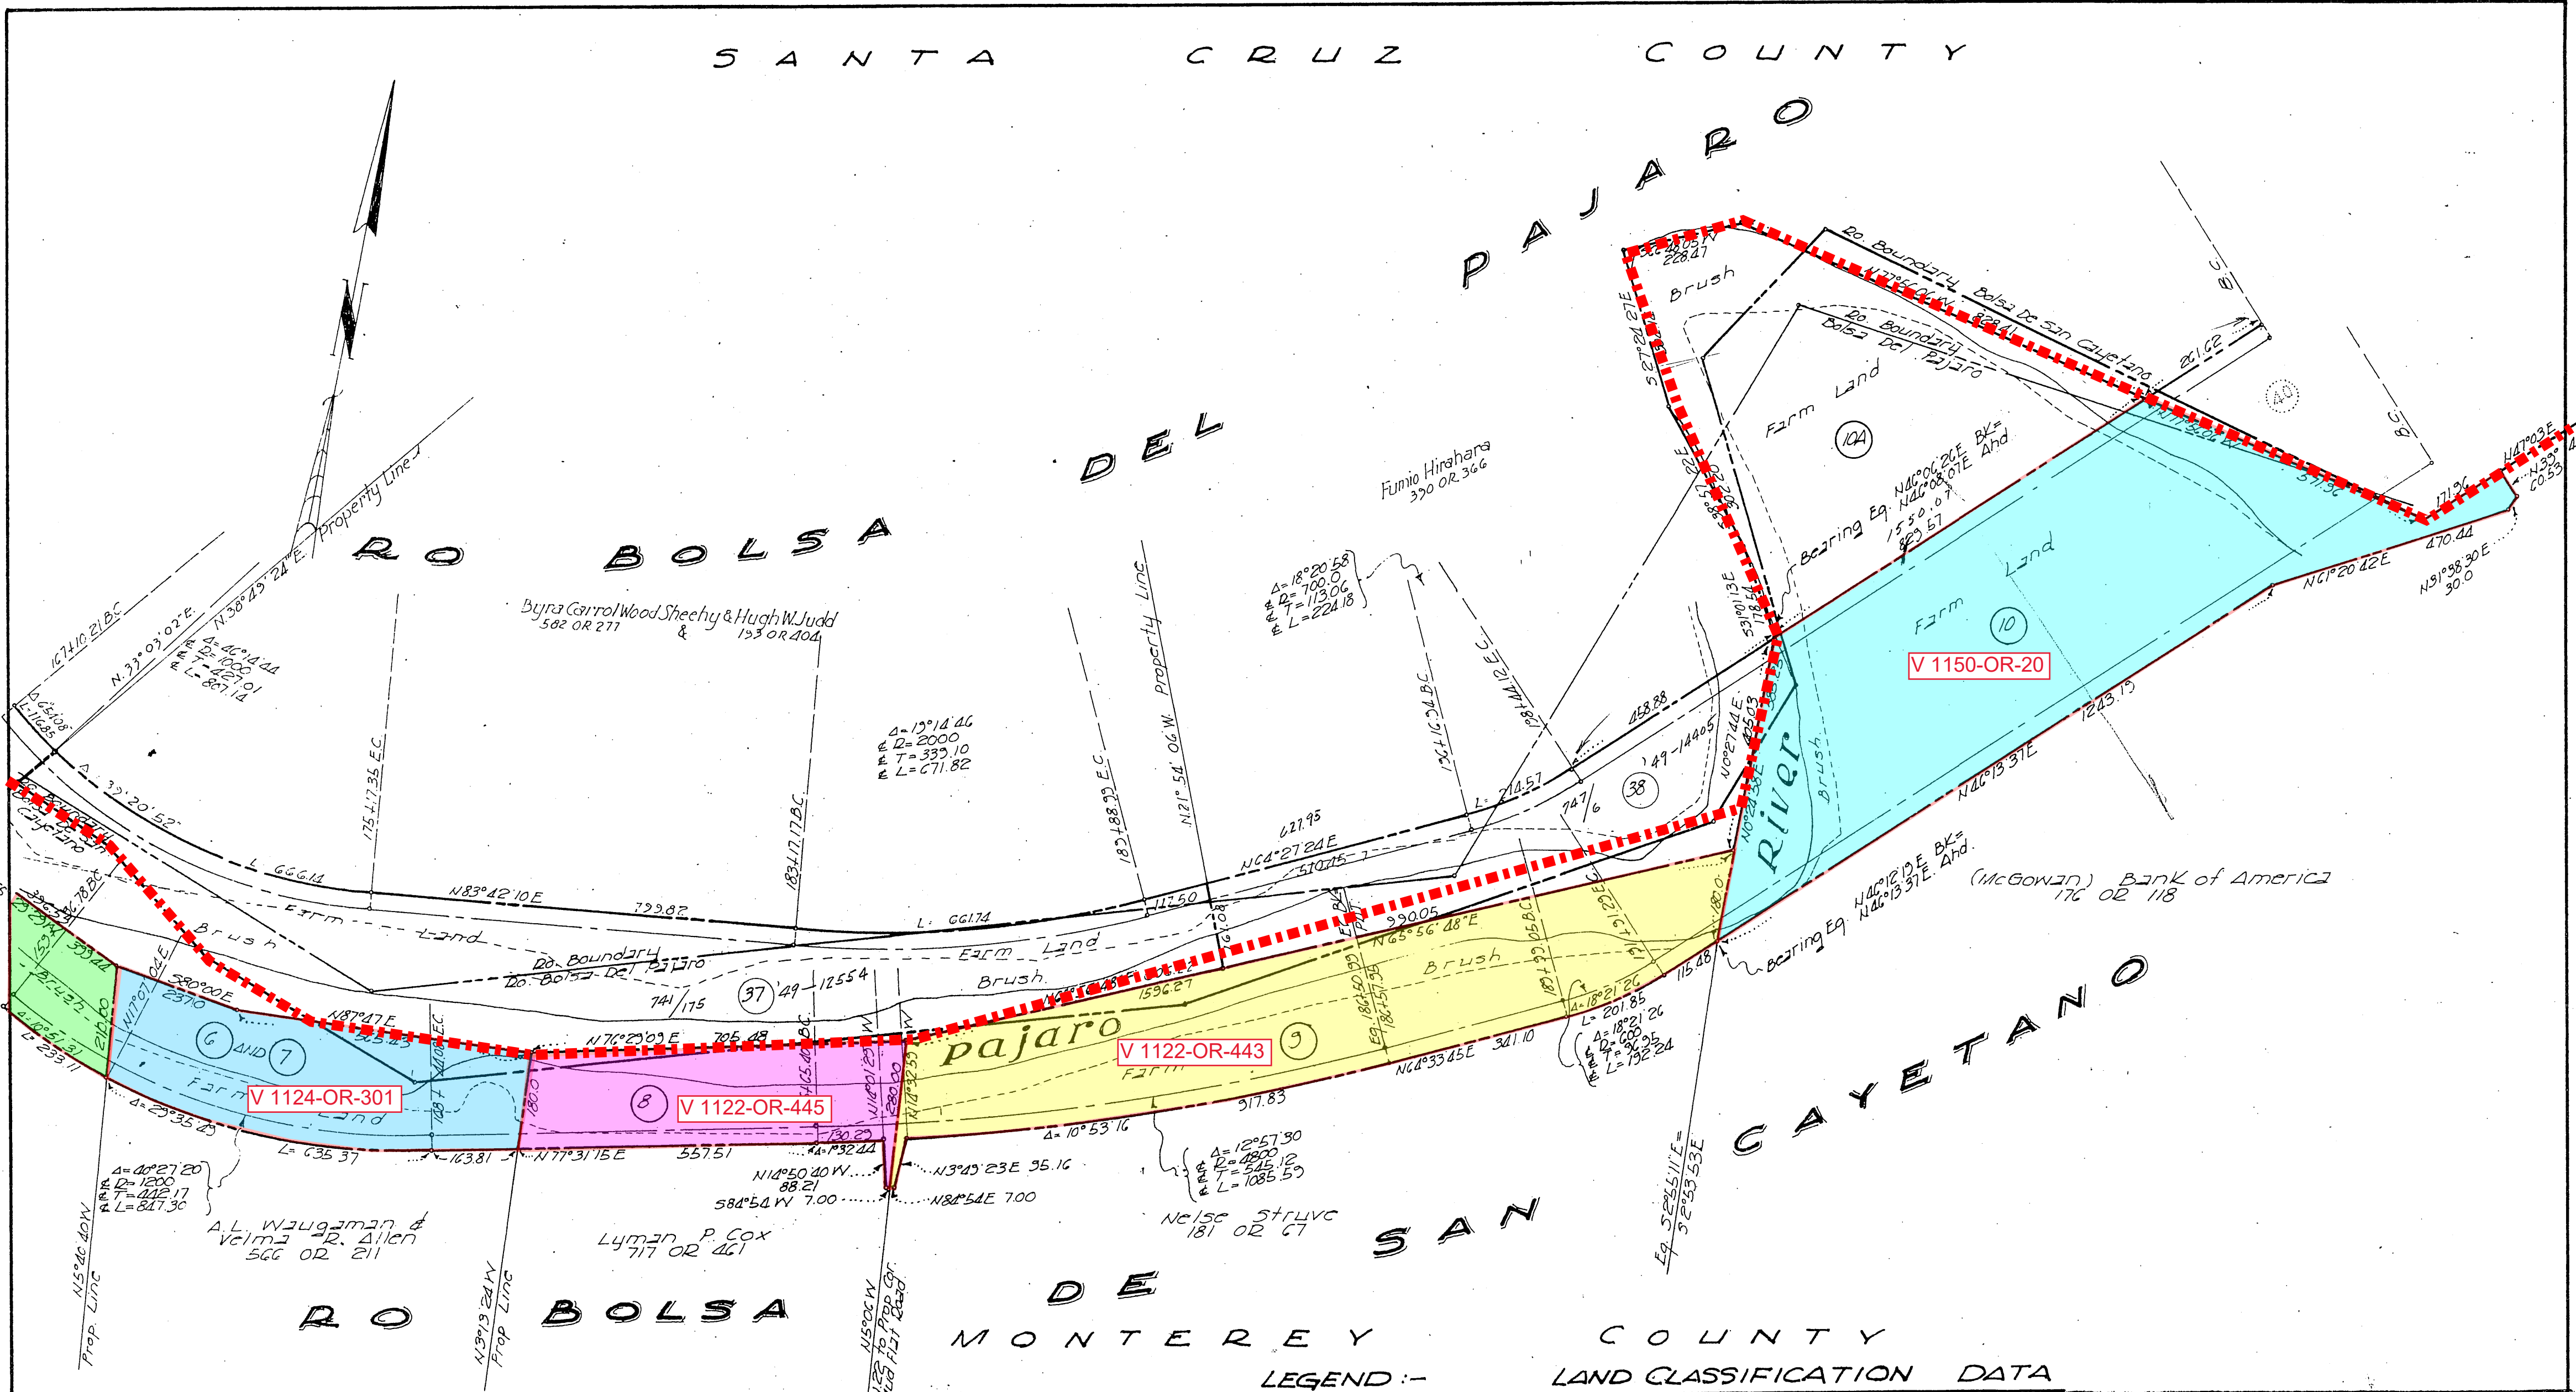


Note: Data for that portion of this map lying in Monterey County was prepared by the office of H. C. Carreras, Monterey County Surveyor

LEGEND :- LAND CLASSIFICATION DATA

SYMBOLS	REMARKS	PARCEL NO.	FARM LAND	OTHER LAND	BRUSH LAND	RIVER BOTTOM	TOTAL AC.
①	Parcel Number	6 & 7	1.61		0.52	1.78	3.91
---	Rancho Boundary	8	0.50		0.50	1.00	3.01
---	Parcel & Right of Way Bdy	9	3.86		1.42	3.07	8.35
---	Property Lines	10	8.41		0.67	2.76	11.84
---	Subdivision Boundary	10A	5.65		2.67	0.40	8.72
---	Radial and Lot Lines	37	4.18		4.91	3.17	12.56
---	Center Line of River	38	1.76		1.07	2.21	5.04
---	Land Classification Bdy						
---	Where not Parcel or						
---	Right of Way Bdy						


OFFICE OF COUNTY SURVEYOR COUNTY OF SANTA CRUZ STATE OF CALIFORNIA	
PAJARO RIVER PROJECT ACQUISITION MAPS Arnold M. Baldwin, COUNTY SURVEYOR	
SCALE 1 in. = 200 ft.	DATE Oct 1 1948
SURVEYED BY J.D. & U.S.D.	CHECKED BY
DRAWN BY J.D. & H.M. & J.B.	FIELD NOTES

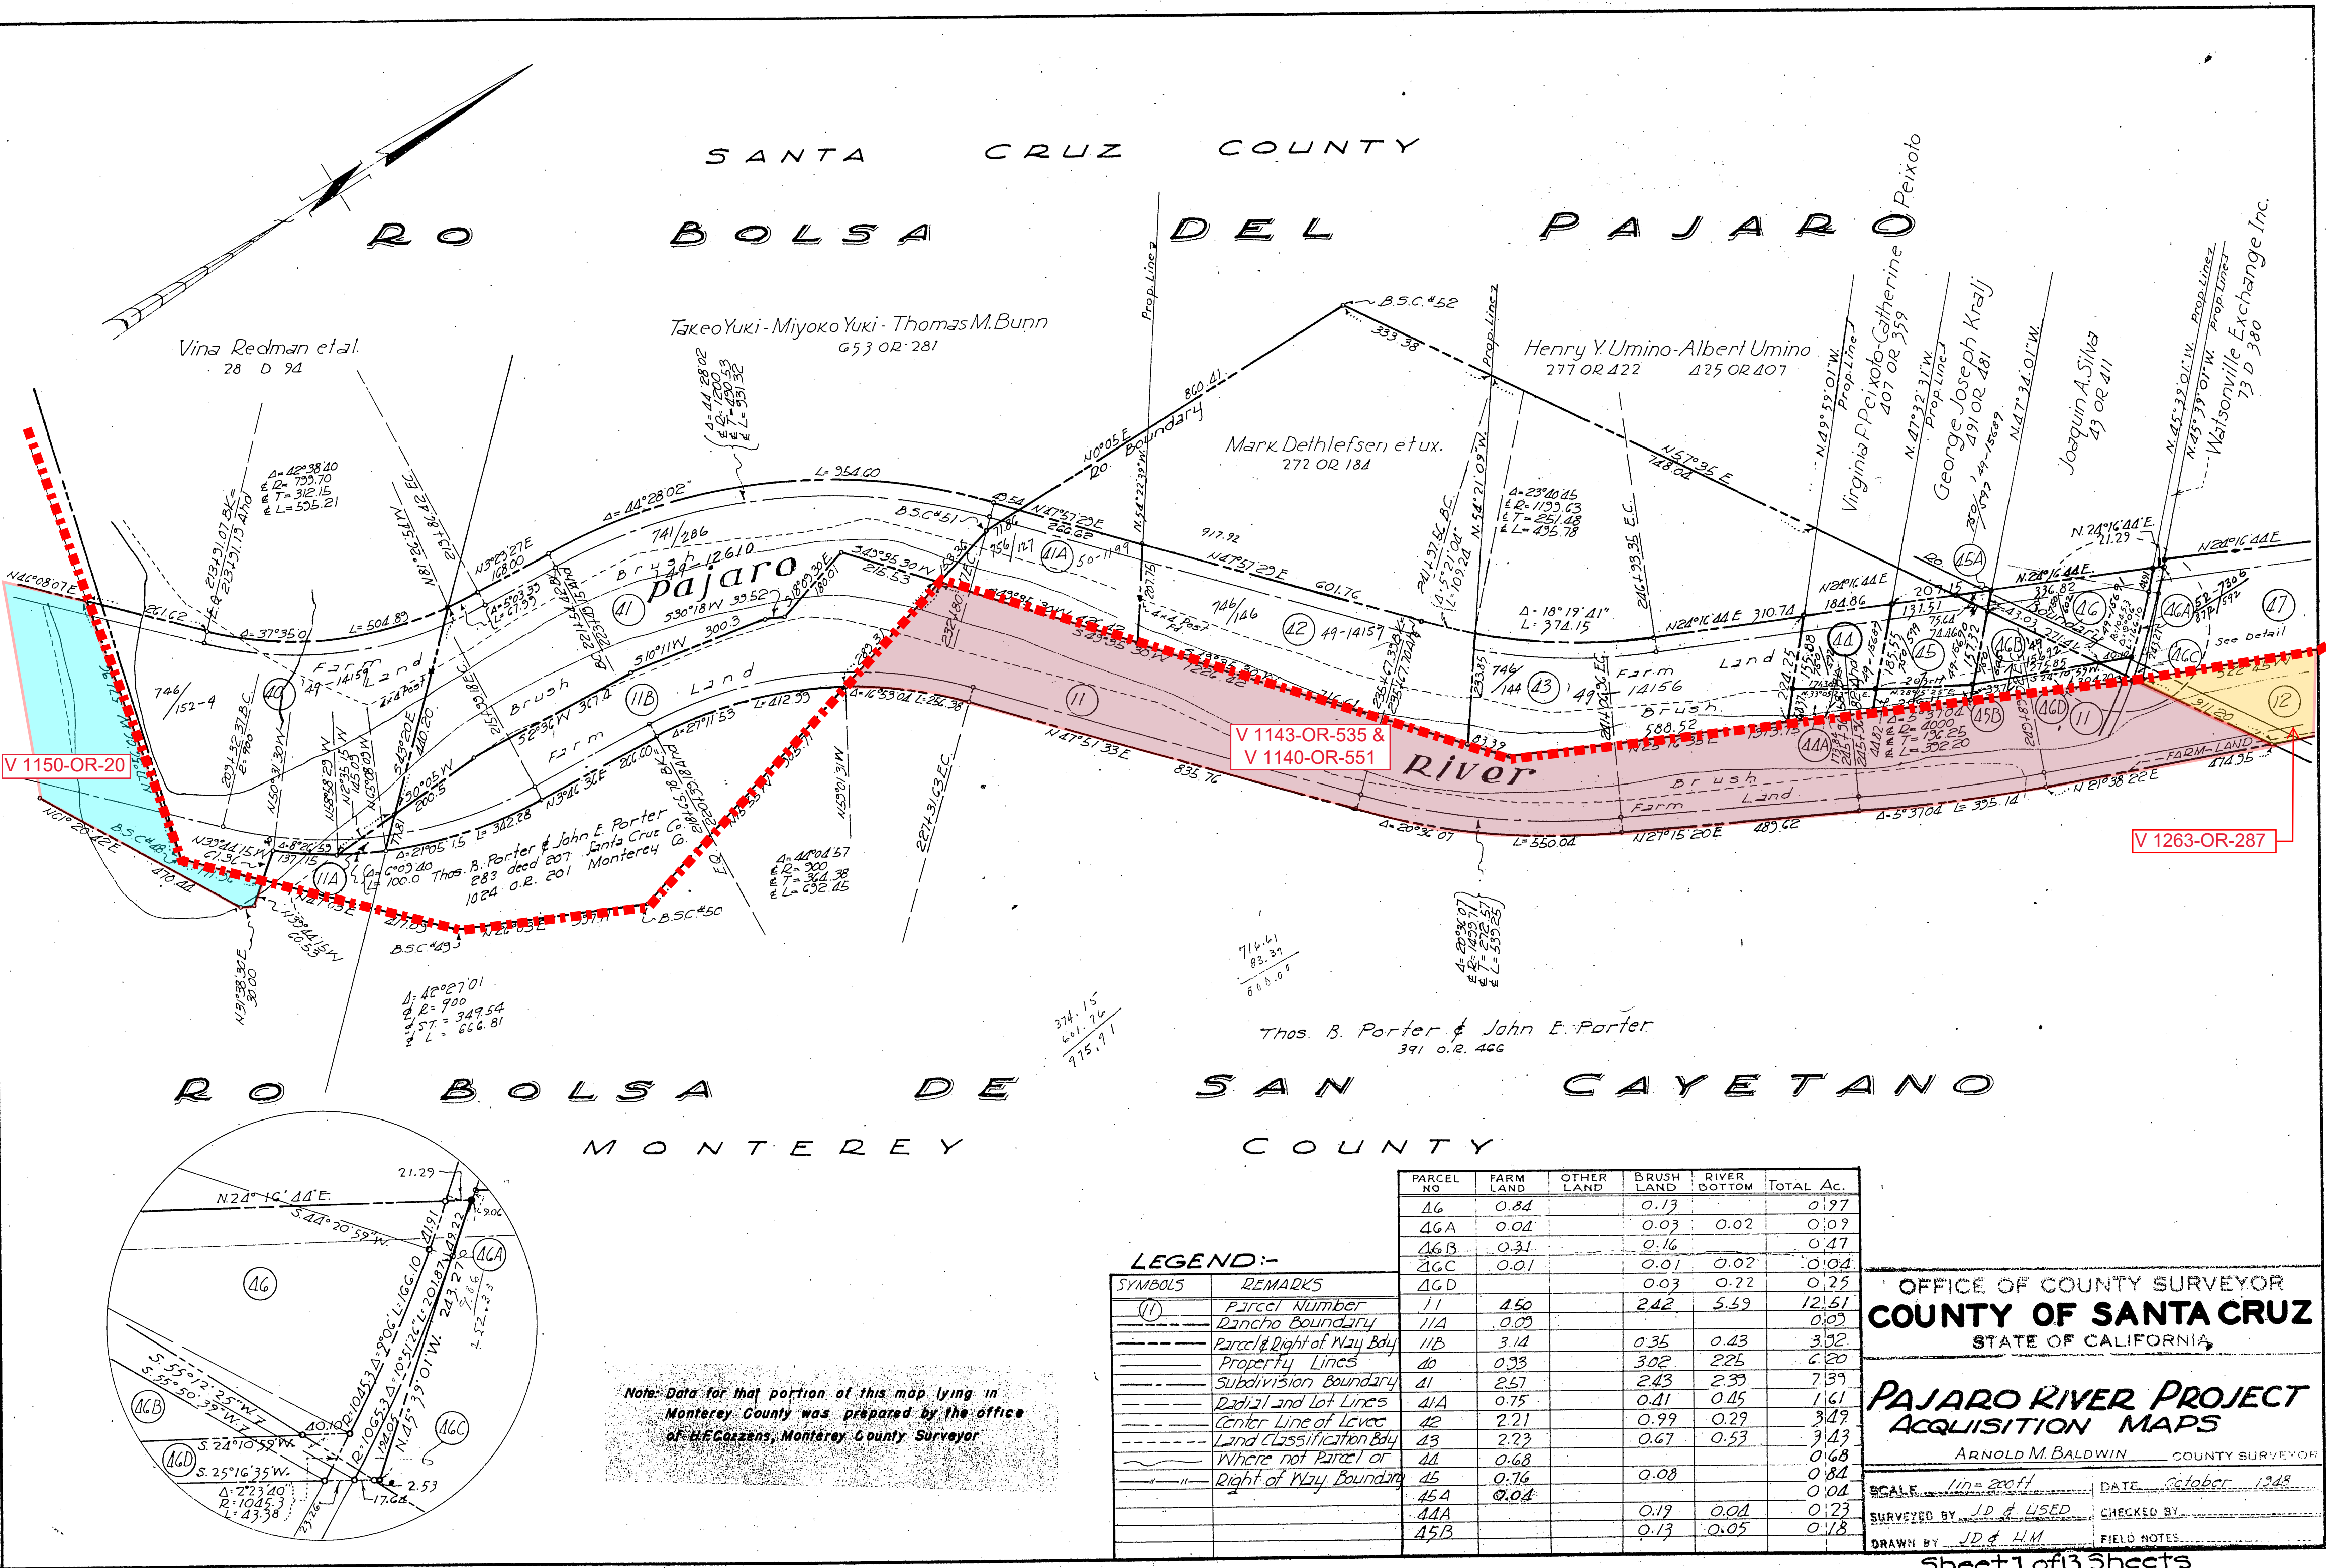

V 1150-OR-20

V 1143-OR-535 &
V 1140-OR-551

V 1263-OR-287

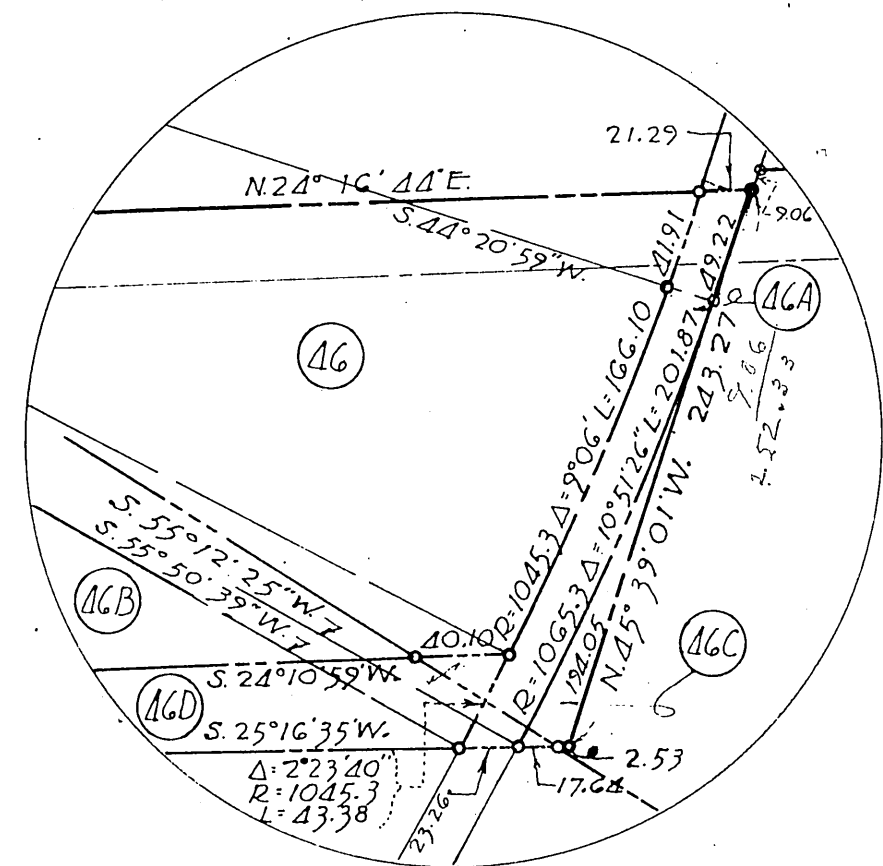

Note: Data for that portion of this map lying in Monterey County was prepared by the office of H.F. Cozzens, Monterey County Surveyor

LEGEND:-

SYMBOLS	REMARKS	PARCEL NO.	FARM LAND	OTHER LAND	BRUSH LAND	RIVER BOTTOM	TOTAL AC.
(11)	Parcel Number	11	4.50		2.42	5.59	12.51
---	Rancho Boundary	11A	0.00				0.00
---	Parcel Right of Way Boundary	11B	3.12		0.35	0.43	3.90
---	Property Lines	40	0.33		3.02	2.25	6.20
---	Subdivision Boundary	41	2.57		2.43	2.39	7.39
---	Right of Way Boundary	41A	0.75		0.41	0.45	1.61
---	Center Line of Levee	42	2.21		0.99	0.29	3.49
---	Land Classification Boundary	43	2.23		0.67	0.53	3.43
---	Where not Parcel or	44	0.68				0.68
---	Right of Way Boundary	45	0.76		0.08		0.84
		45A	0.04				0.04
		44A			0.19	0.04	0.23
		45B			0.13	0.05	0.18

OFFICE OF COUNTY SURVEYOR
COUNTY OF SANTA CRUZ
STATE OF CALIFORNIA

PAJARO RIVER PROJECT
ACQUISITION MAPS


ARNOLD M. BALDWIN COUNTY SURVEYOR


SCALE 1"=200' DATE October 1948

SURVEYED BY J.D. & U.S.D. CHECKED BY J.D. & U.S.D.

DRAWN BY J.D. & U.S.D. FIELD NOTES

Sheet 1 of 3 Sheets

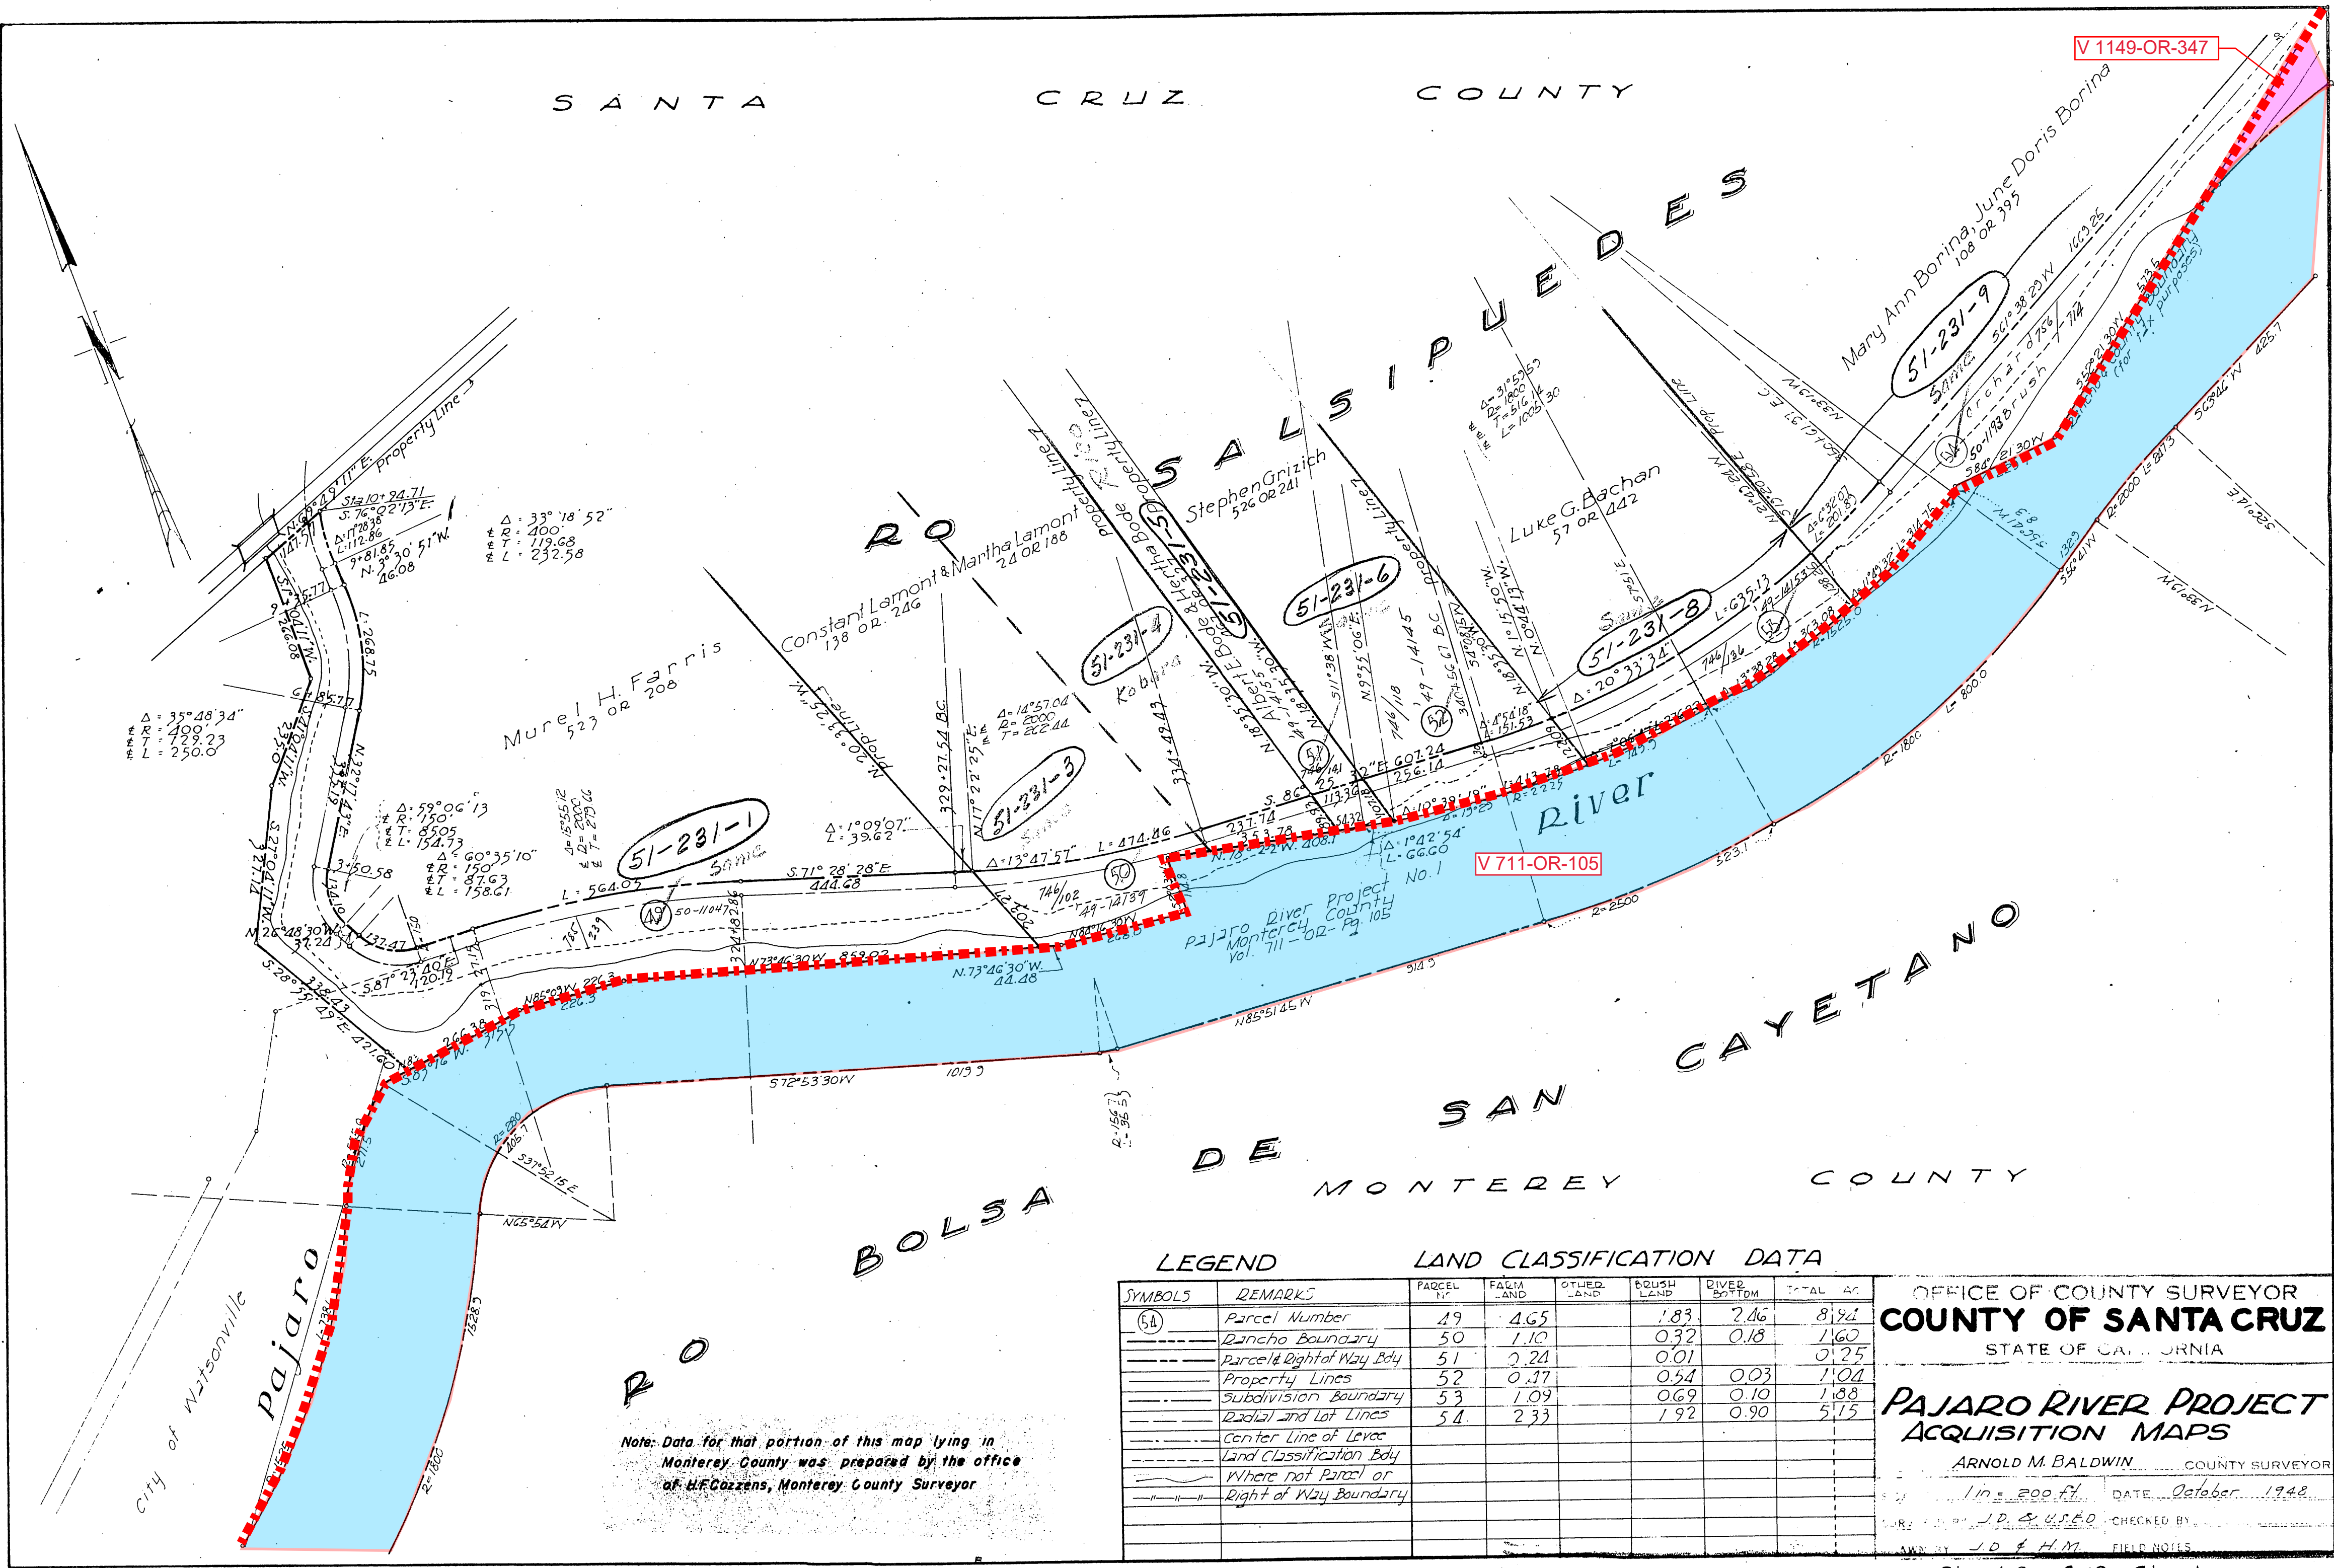

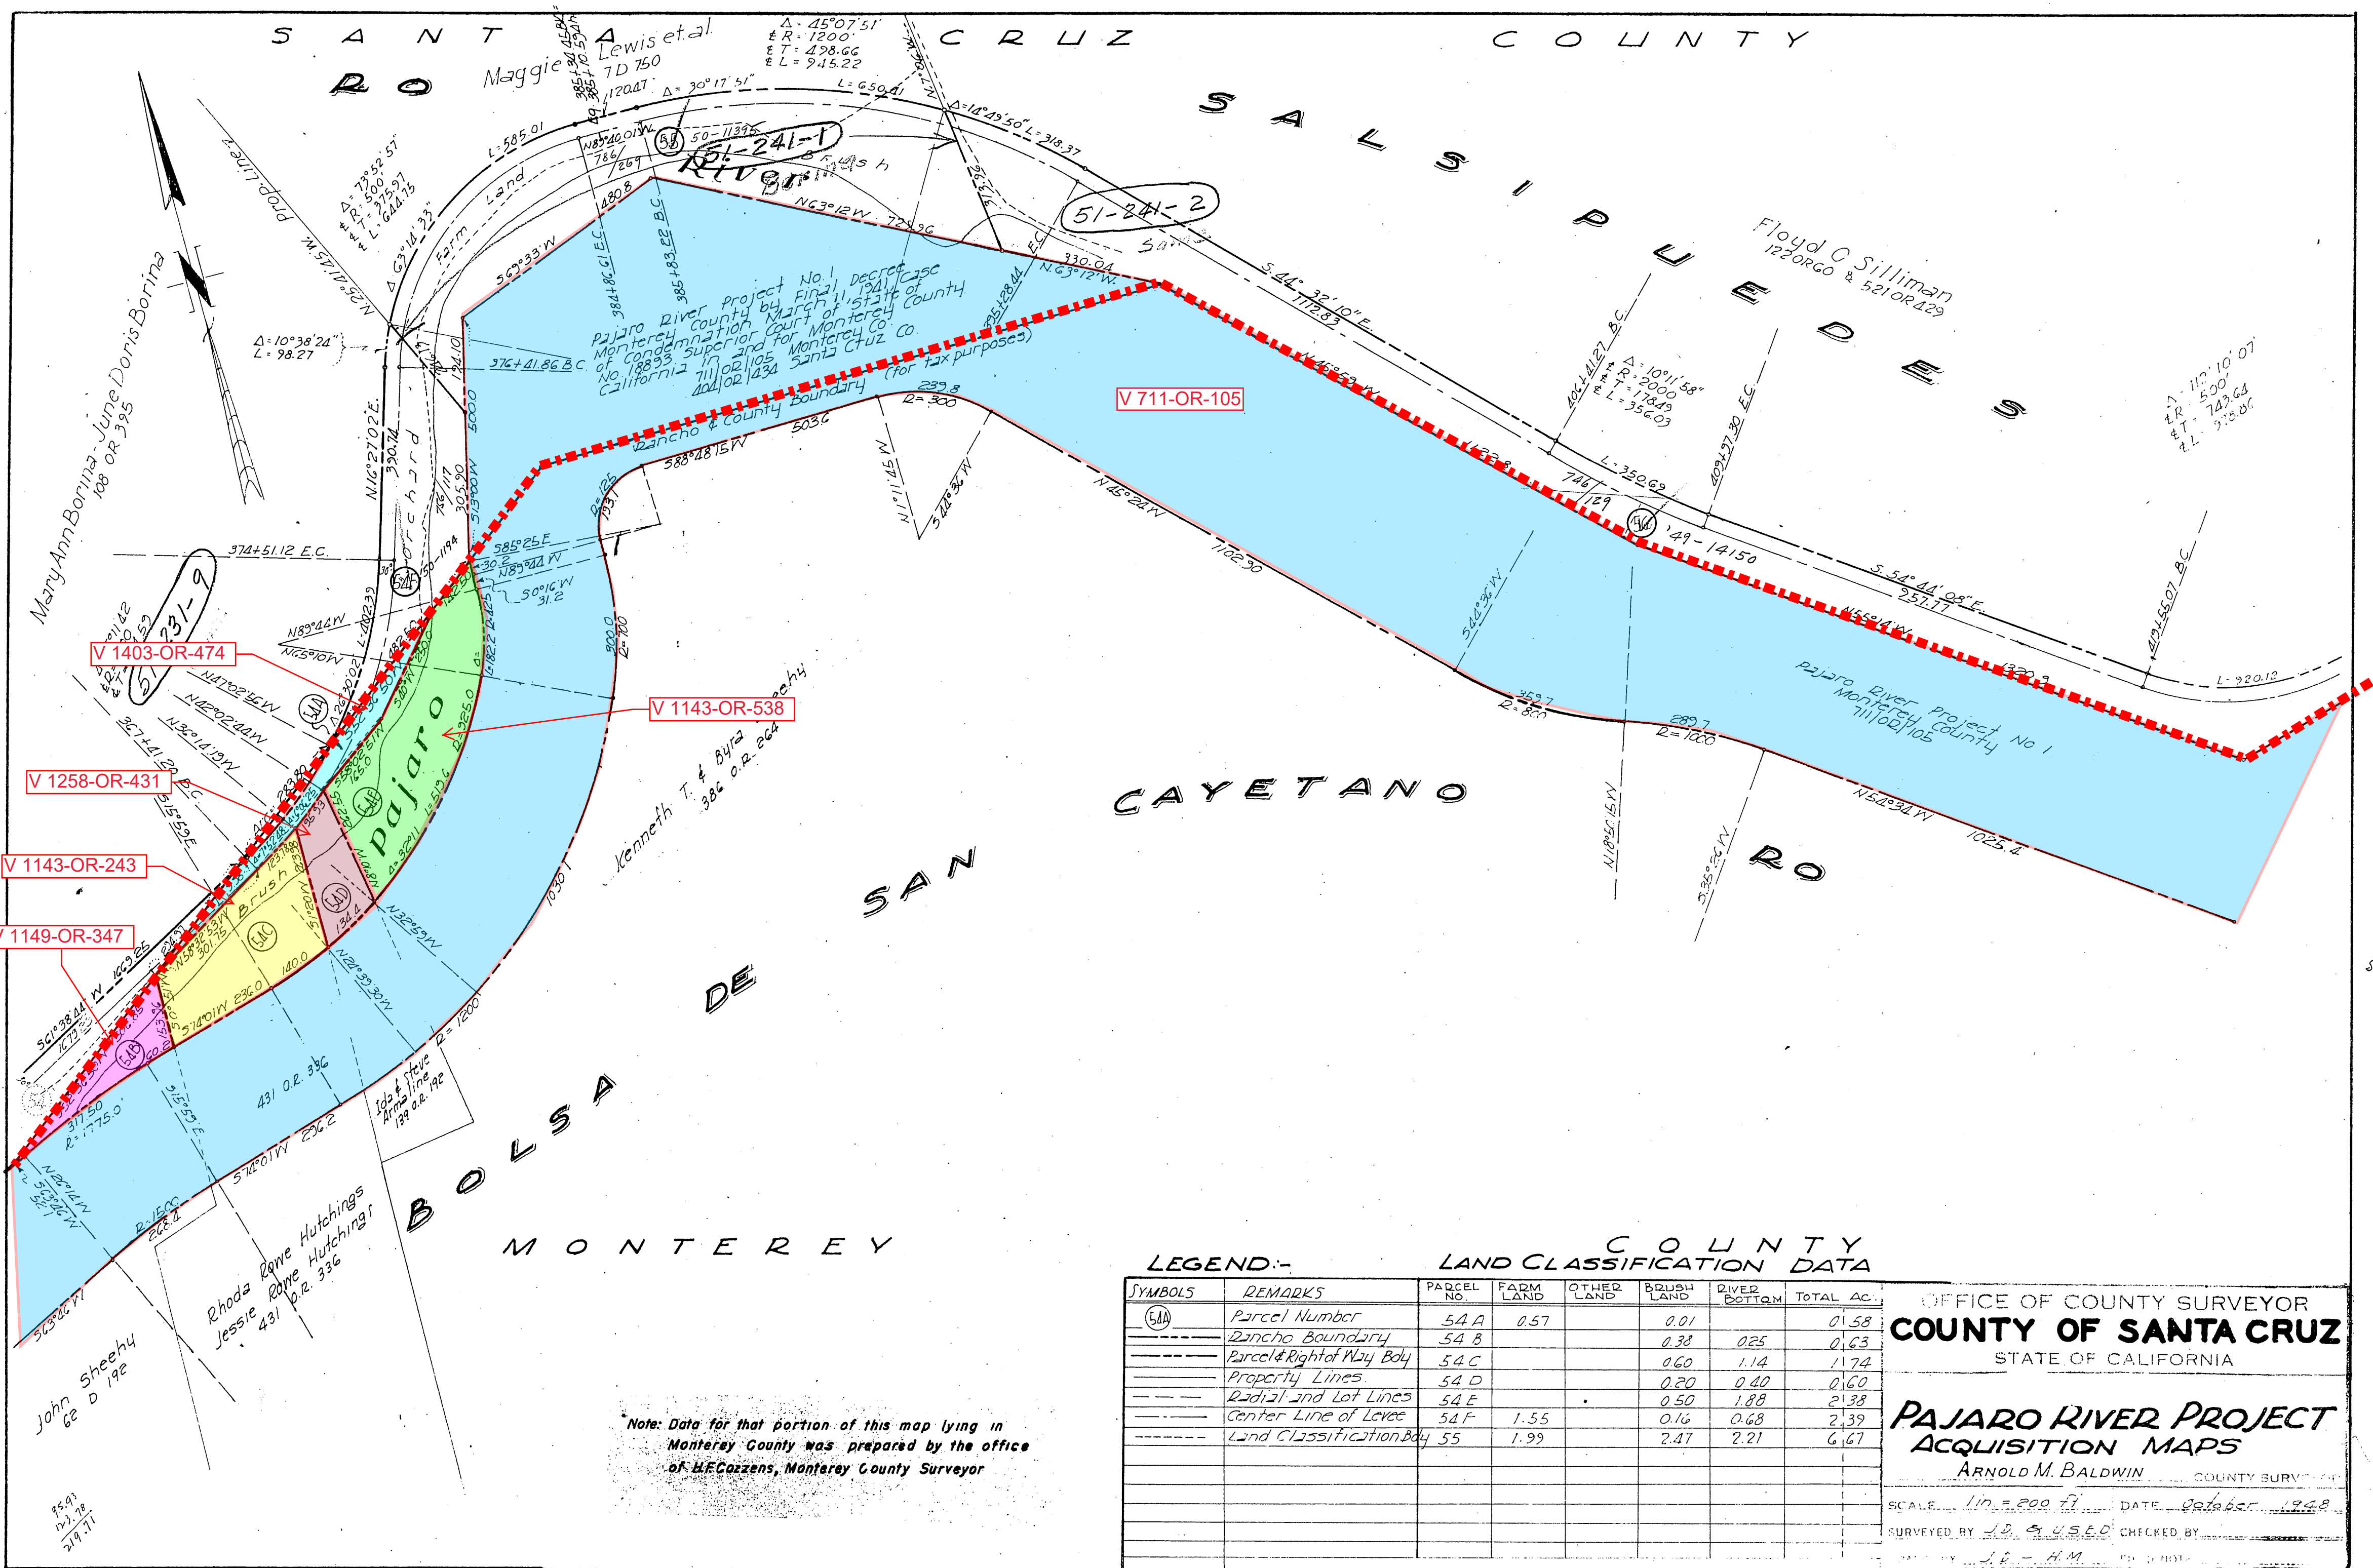

LEGEND:- LAND CLASSIFICATION DATA

SYMBOLS	REMARKS	PARCEL NO.	FARM LAND	OTHER LAND	BRUSH LAND	RIVER BOTTOM	TOTAL AC.
(GAD)	Parcel Number	54 A	0.57		0.01		0.58
---	Rancho Boundary	54 B			0.38	0.25	0.63
---	Parcel & Right of Way Bdy	54 C			0.60	1.14	1.74
---	Property Lines	54 D			0.20	0.40	0.60
---	Radial and Lot Lines	54 E			0.50	1.88	2.38
---	Center Line of Levee	54 F	1.55		0.16	0.68	2.39
---	Land Classification Bdy	55	1.99		2.47	2.21	6.67


OFFICE OF COUNTY SURVEYOR
COUNTY OF SANTA CRUZ
STATE OF CALIFORNIA

PAJARO RIVER PROJECT
ACQUISITION MAPS
ARNOLD M. BALDWIN COUNTY SURVEYOR

SCALE: 1 in. = 200 ft. DATE: October 1948
SURVEYED BY: J. D. S. & S. D. O. CHECKED BY: J. D. S. & S. D. O.

LAND CLASSIFICATION DATA

PARCEL NO.	FARM LAND	OTHER LAND	BRUSH LAND	RIVER BOTTOM	TOTAL
56A	0.81		0.32	0.91	2.04
56B	0.10		0.43	0.36	1.49
56C			1.32	2.02	3.34
13	0.68		0.92	0.06	1.66
14	2.84		7.36	4.18	14.38
58A	1.10		9.04	4.03	14.17
15	1.98		1.59	1.61	5.18
56	10.36		3.06	7.24	15.66
57	1.67		1.39	4.75	7.81
58C			1.00	0.50	1.50

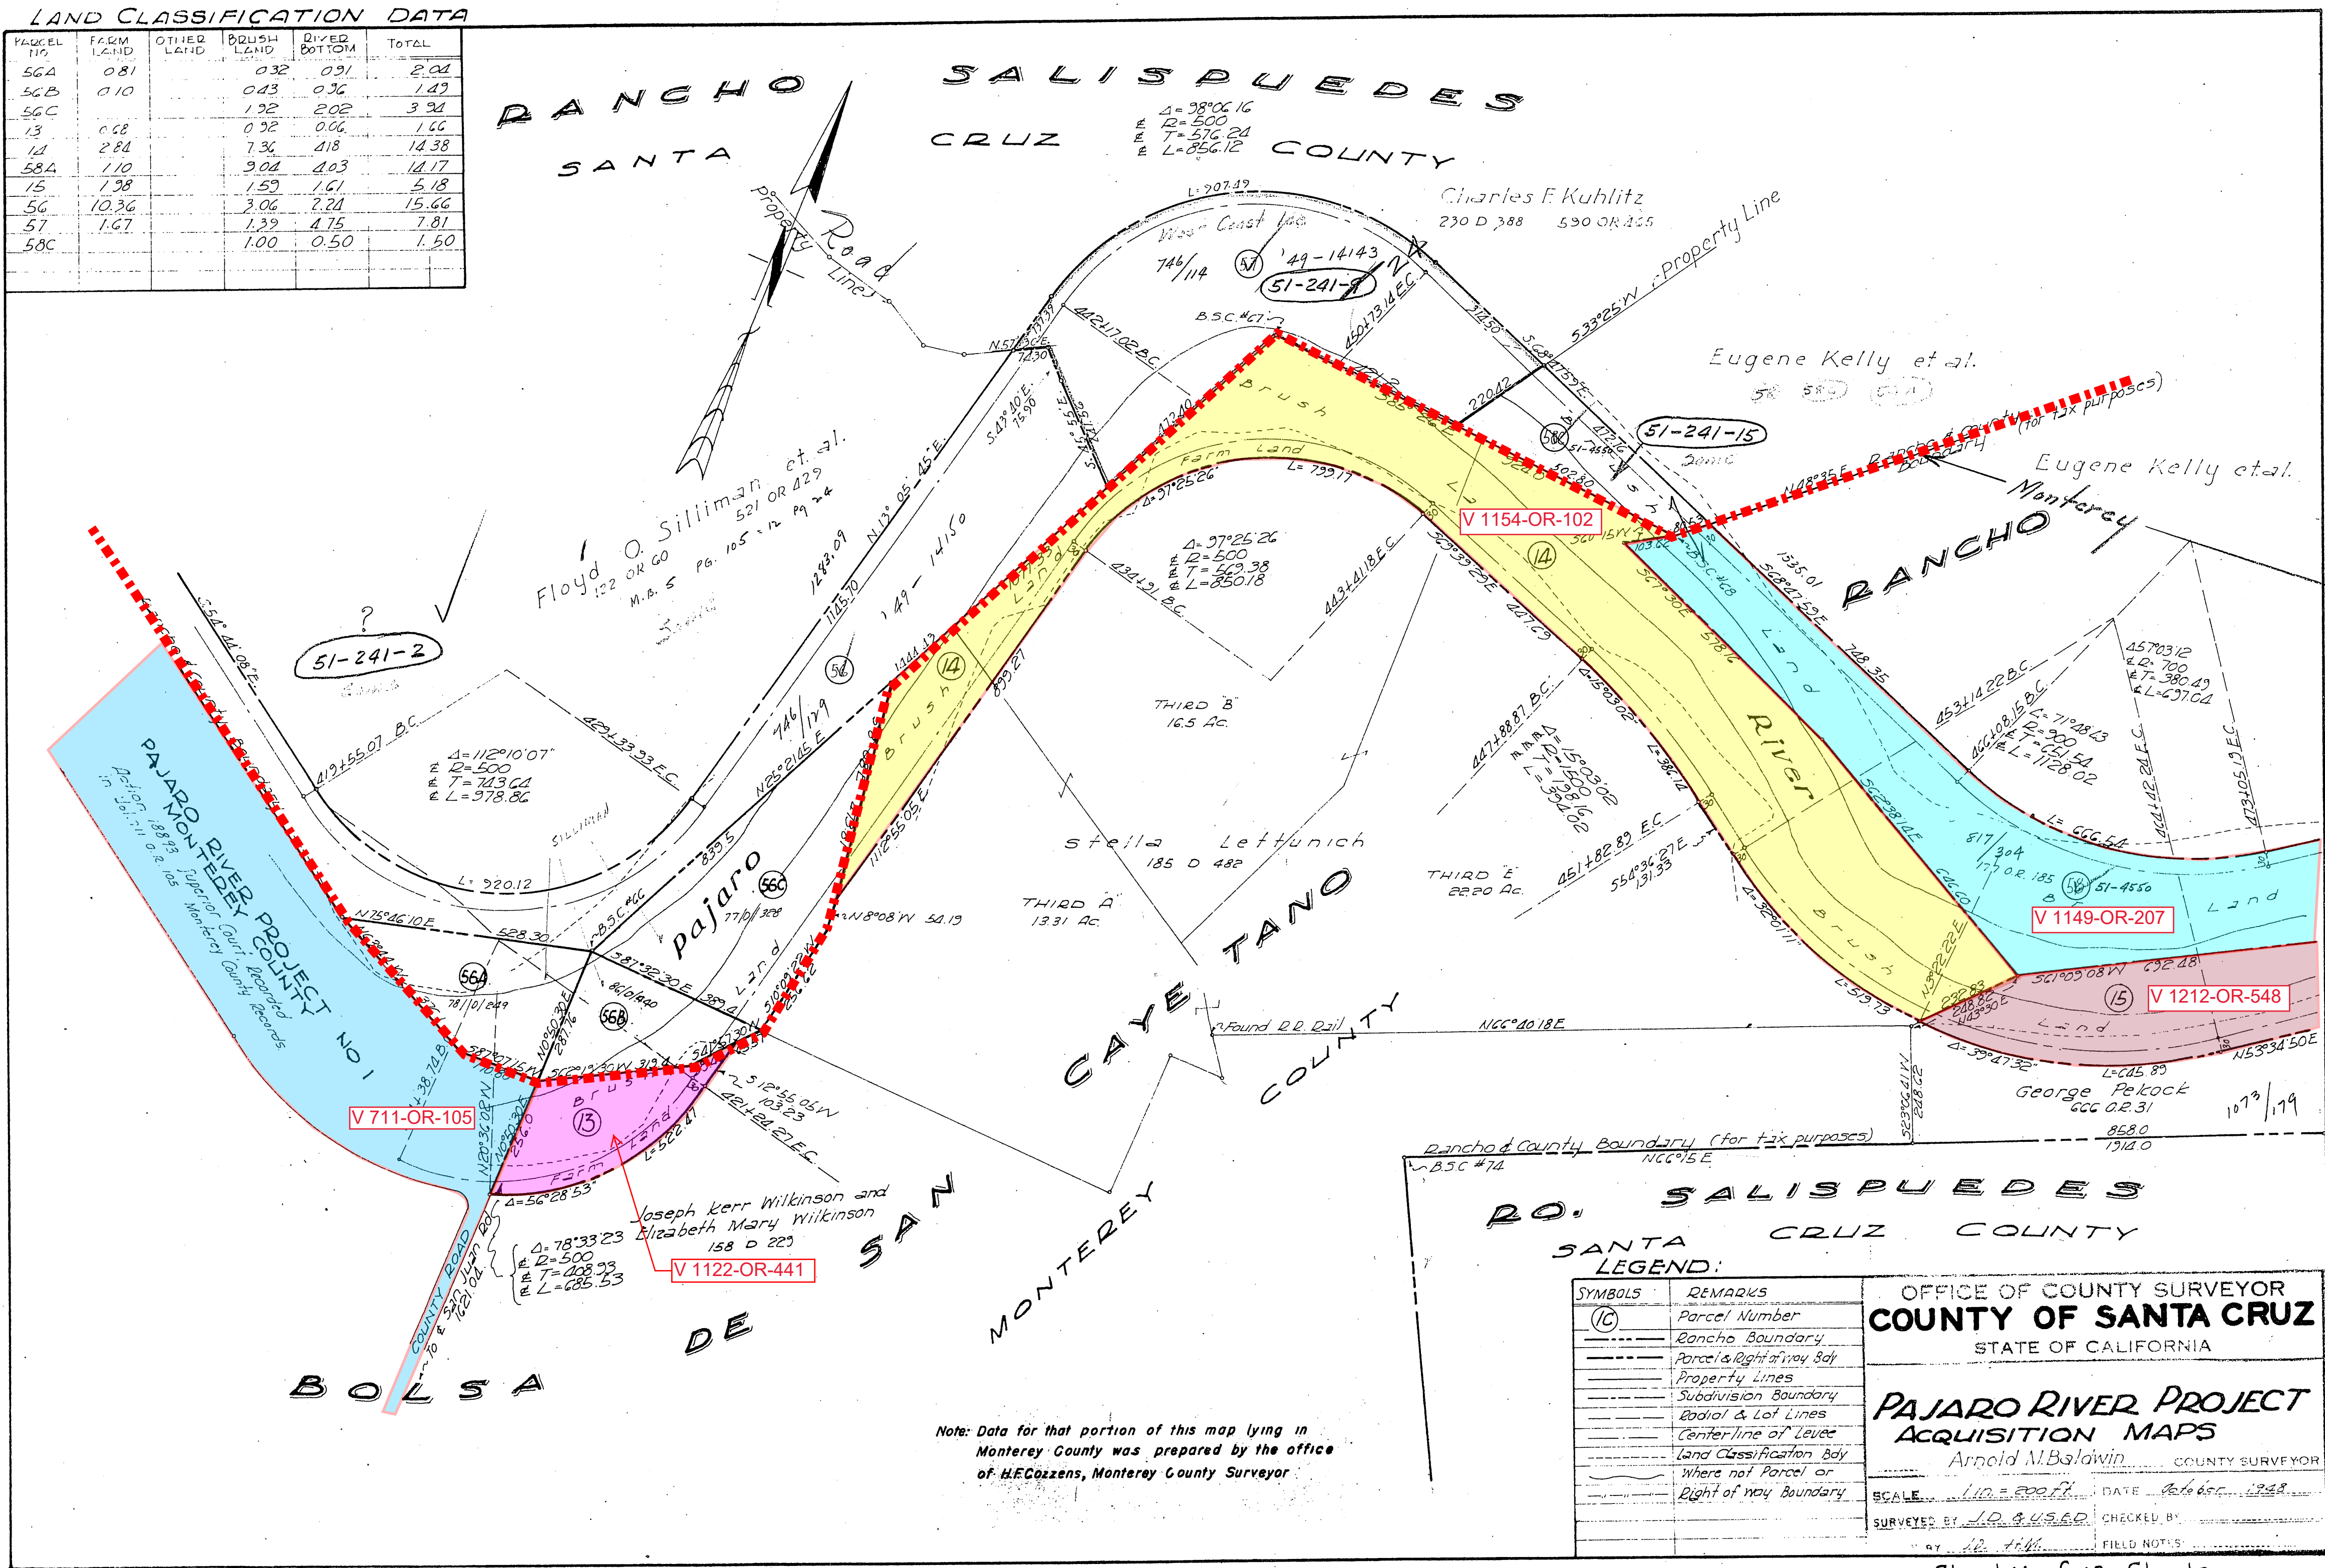

Note: Data for that portion of this map lying in Monterey County was prepared by the office of H.F. Cozzens, Monterey County Surveyor

SYMBOLS	REMARKS
(10)	Parcel Number
---	Rancho Boundary
---	Parcel & Right of Way
---	Property Lines
---	Subdivision Boundary
---	Road & Lot Lines
---	Centerline of Levee
---	Land Classification
---	Where not Parcel or Right of Way Boundary


OFFICE OF COUNTY SURVEYOR
COUNTY OF SANTA CRUZ
STATE OF CALIFORNIA

**PAJARO RIVER PROJECT
ACQUISITION MAPS**

Arnold M. Baldwin COUNTY SURVEYOR

SCALE: 1" = 200' DATE: 1948
SURVEYED BY: J.D. & J.S.D. CHECKED BY: J.D. & J.S.D.
FIELD NOTES:

OFFICE OF COUNTY SURVEYOR COUNTY OF SANTA CRUZ STATE OF CALIFORNIA	
PAJARO RIVER PROJECT ACQUISITION MAPS ARNOLD M. BALDWIN COUNTY SURVEYOR	
SCALE <u>1 in. = 200 ft.</u>	DATE <u>October 1948</u>
SURVEYED BY <u>J. D. & W. S. D.</u>	CHECKED BY _____
DRAWN BY <u>A. L. L.</u>	FIELD NOTES _____

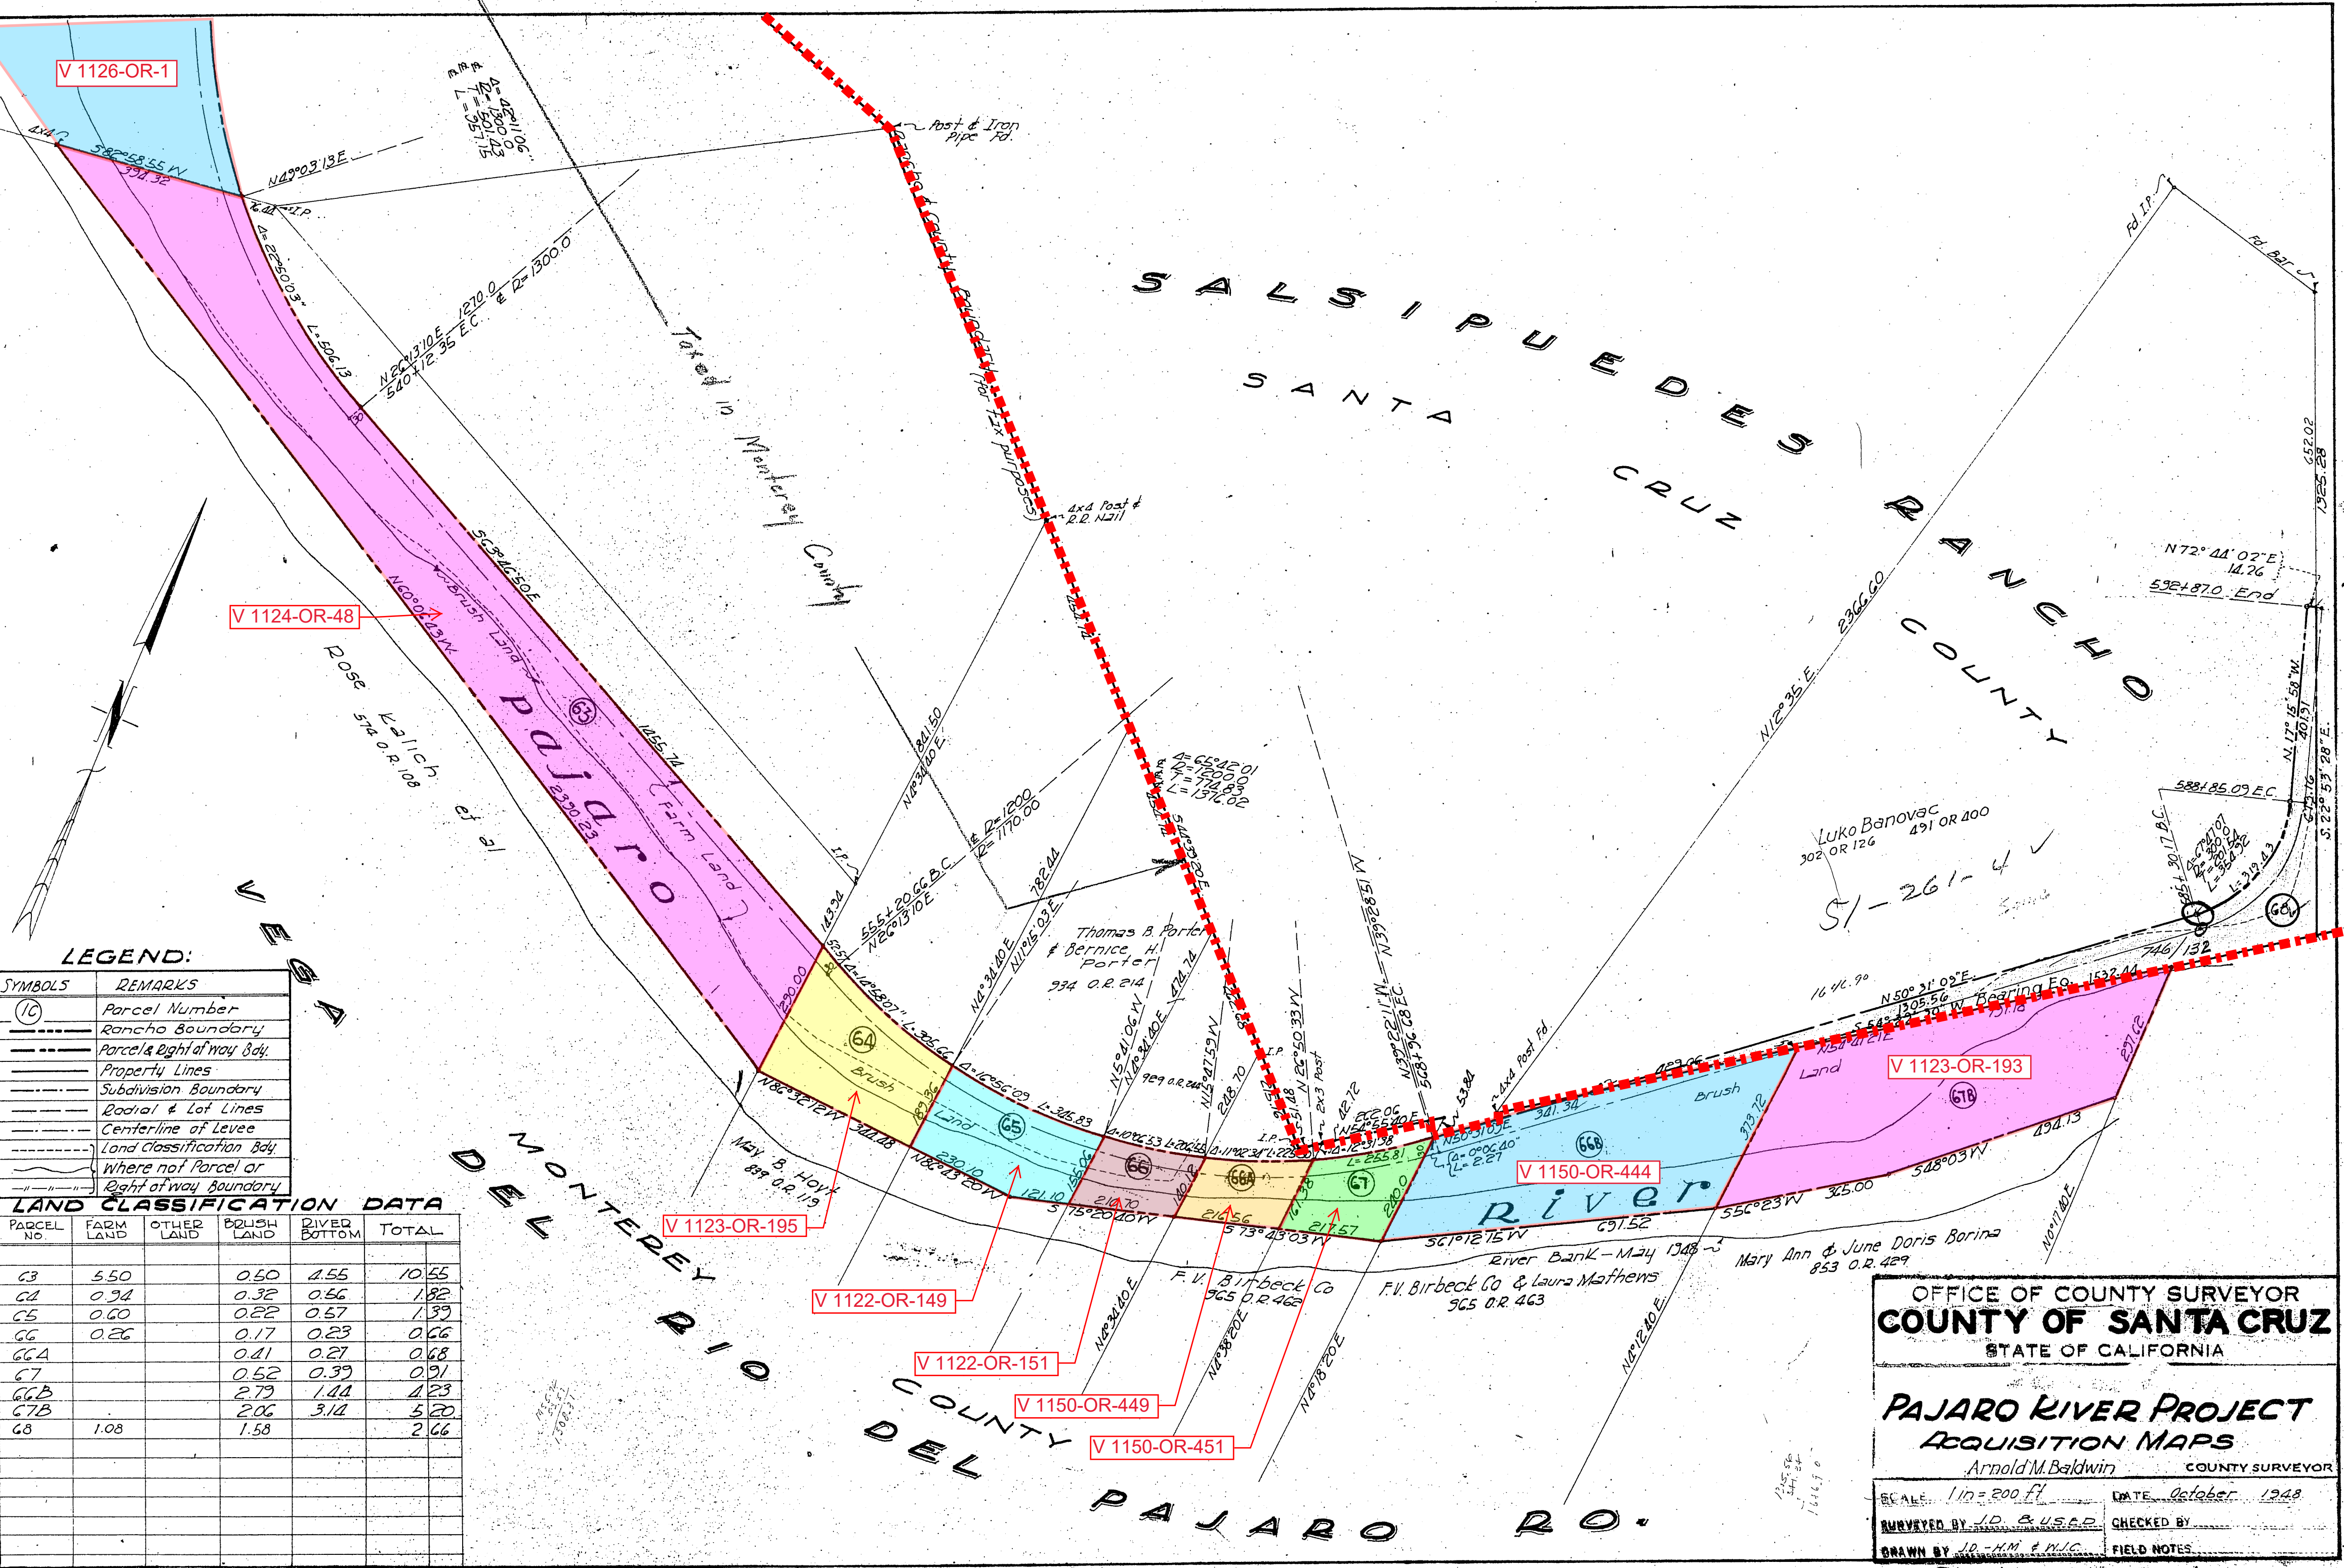

OFFICE OF COUNTY SURVEYOR
COUNTY OF SANTA CRUZ
STATE OF CALIFORNIA

PAJARO RIVER PROJECT
ACQUISITION MAPS

Arnold M. Baldwin
COUNTY SURVEYOR

SCALE 1 in = 200 ft. DATE October 1948

SURVEYED BY J.D. & H.M. & M.C. CHECKED BY

DRAWN BY J.D. & H.M. & M.C. FIELD NOTES