


Attachment B

LEGEND

- TRAFFIC DELINEATORS
- WATER-FILLED BARRIER
- ↔ TYPE III BARRICADE

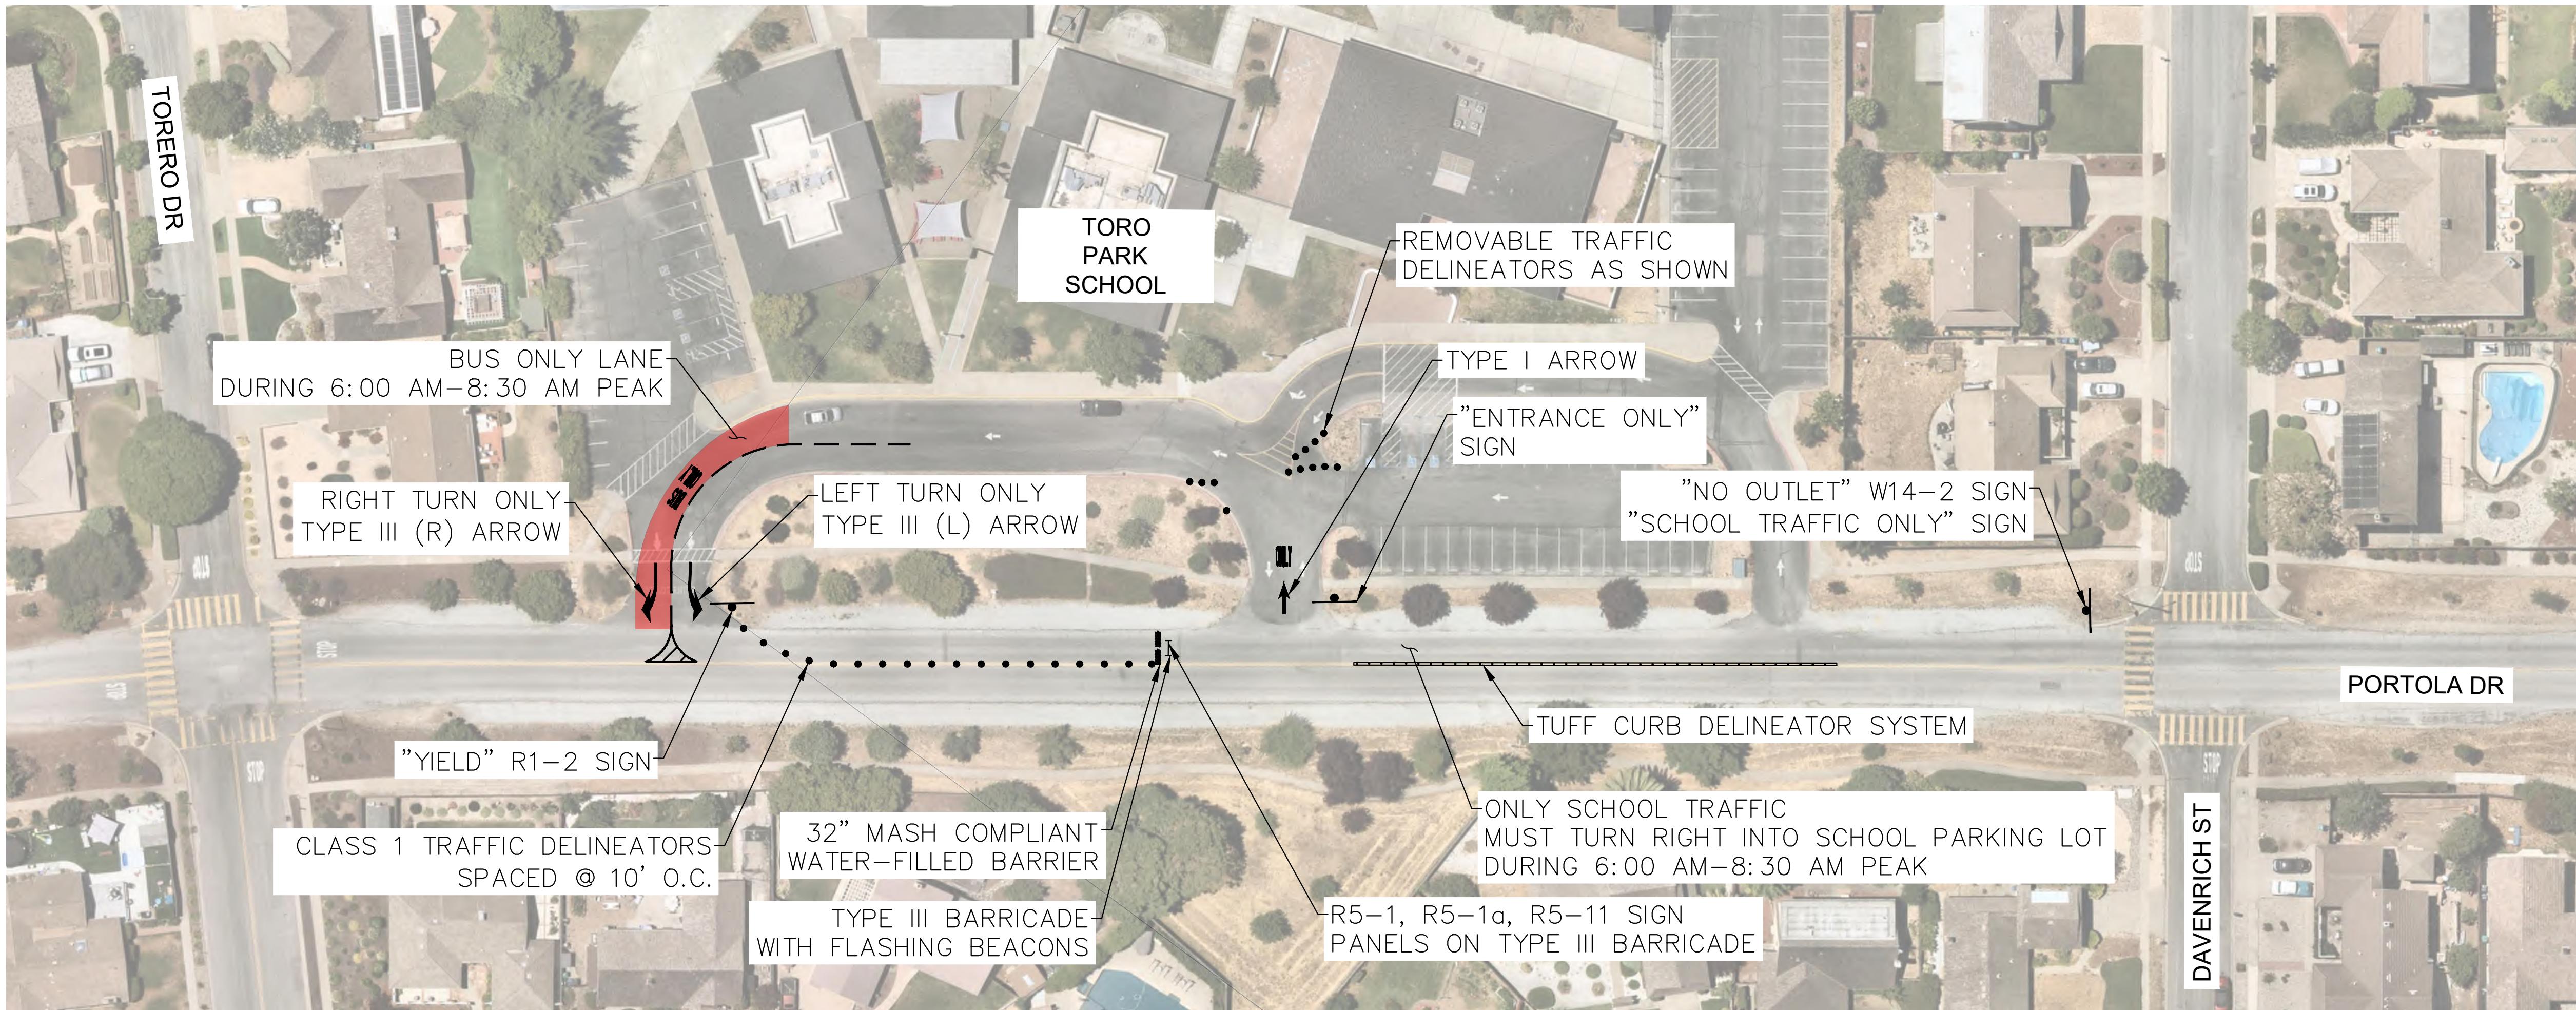

NOTES

1. LEFT TURN PROHIBITION MAY BE REQUIRED ON SR-68 FOR E/B TRAFFIC ENTERING TORERO DR DURING 6:00 AM-10:00 AM.

